



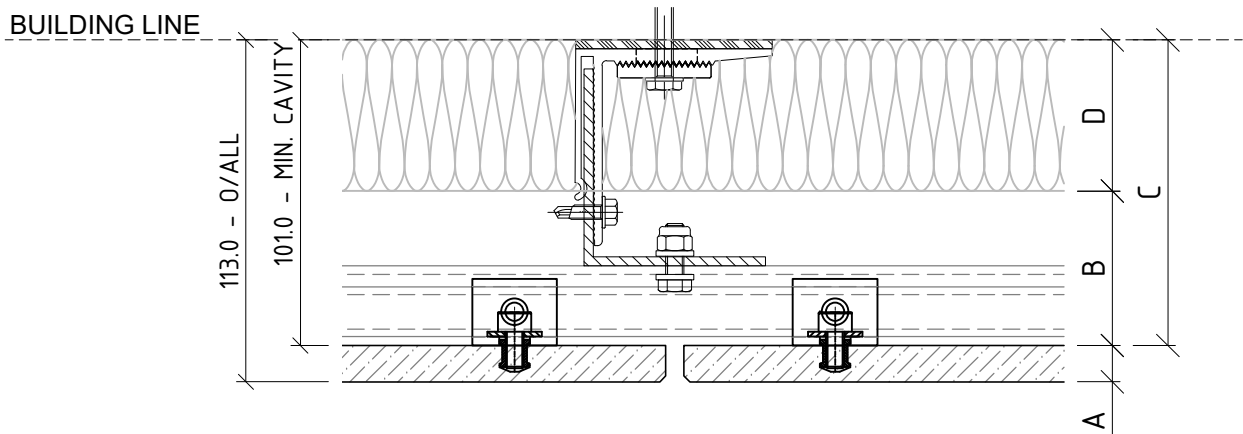
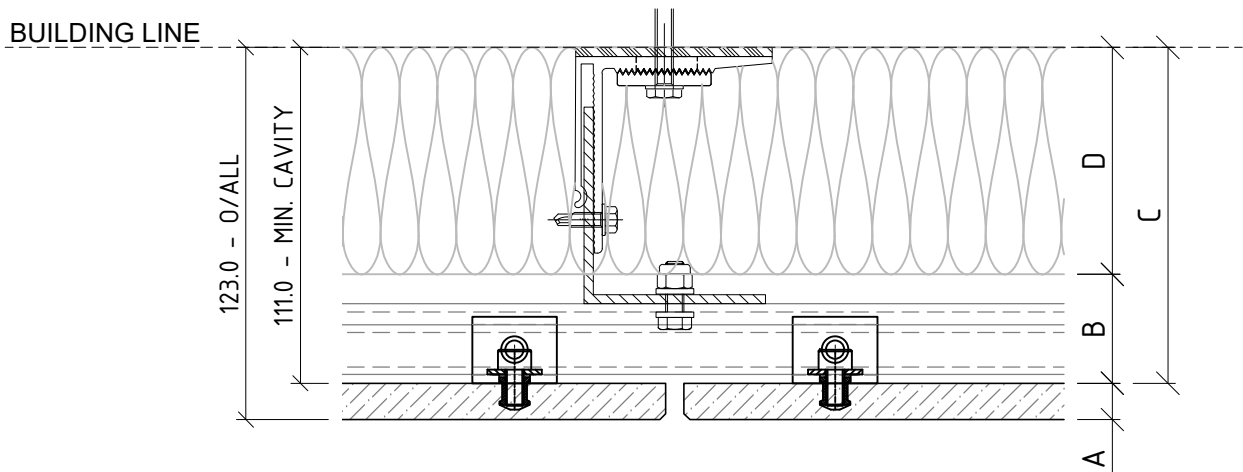


PART OF THE THERMOSASH GROUP COMPANIES :	
<div> <div>  <div> Thermosash <small>BUILDING ENVELOPE SOLUTIONS™</small> </div> </div> <div>  <div> WoodsGlass <small>BUILDING INNOVATIVE GLAZING SOLUTIONS</small> </div> </div> </div>	
COPYRIGHT : THESE DESIGNS, DETAILS AND/OR SPECIFICATIONS AND THE COPYRIGHT THEREIN, REMAIN THE PROPERTY OF THERMOSASH COMMERCIAL LIMITED.	
DISCLAIMER : THESE DETAILS ARE PROVIDED FOR INDICATIVE PURPOSES ONLY. CONSTRUCTION/SYSTEM DETAILS CAN VARY DEPENDING ON PROJECT SPECIFIC SPECIFICATION AND ENGINEERING REQUIREMENTS. THE DESIGNER IS RESPONSIBLE FOR ENSURING DETAILS SATISFY ALL NEW ZEALAND BUILDING CODE CLAUSES. THE DESIGNER IS RESPONSIBLE FOR ENSURING BUILDING WRAPS, FIRESTOPS AND INSULATION/SPECIFICATION COMPLY WITH MANUFACTURERS RECOMMENDATIONS AND NZBC REGULATIONS. REFER TO THERMOSASH WEBSITE FOR FULL TERMS AND CONDITIONS.	
	
<div> <div>Cladding Type :</div> <div>ENCLAD™ PORCELAIN TILES</div> </div>	
<div> <div>Support System :</div> <div>ENCLAD™ EN03 - HOOK ON SECRET FIXED</div> </div>	
<div> <div>Detail Description :</div> <div>COVER PAGE</div> </div>	
Scale @ A3 :	Rev. : NOV 2022
System # : PORC-EN03-HOR-SF5	Detail # : 00
<div> <div>  <div> Thermosash <small>BUILDING ENVELOPE SOLUTIONS™</small> </div> </div> <div> 158 CENTRAL PARK DRIVE, HENDERSON, AUCKLAND 0610 NEW ZEALAND P: +64 9 444 4944 www.thermosash.co.nz </div> </div>	


EN03 - ADJUSTABLE SYSTEM CAVITY



50mm THICK INSULATION
IN CAVITY ZONE

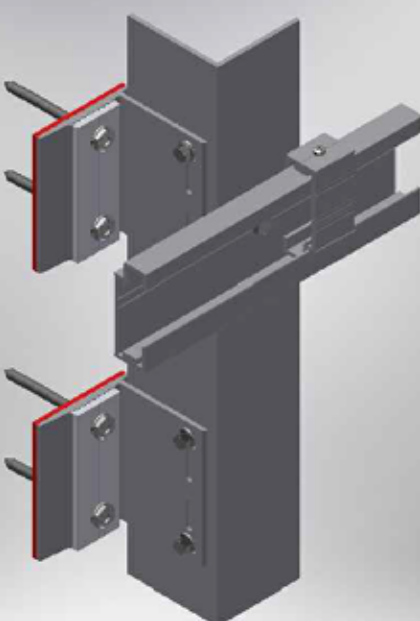

75mm THICK INSULATION
IN CAVITY ZONE

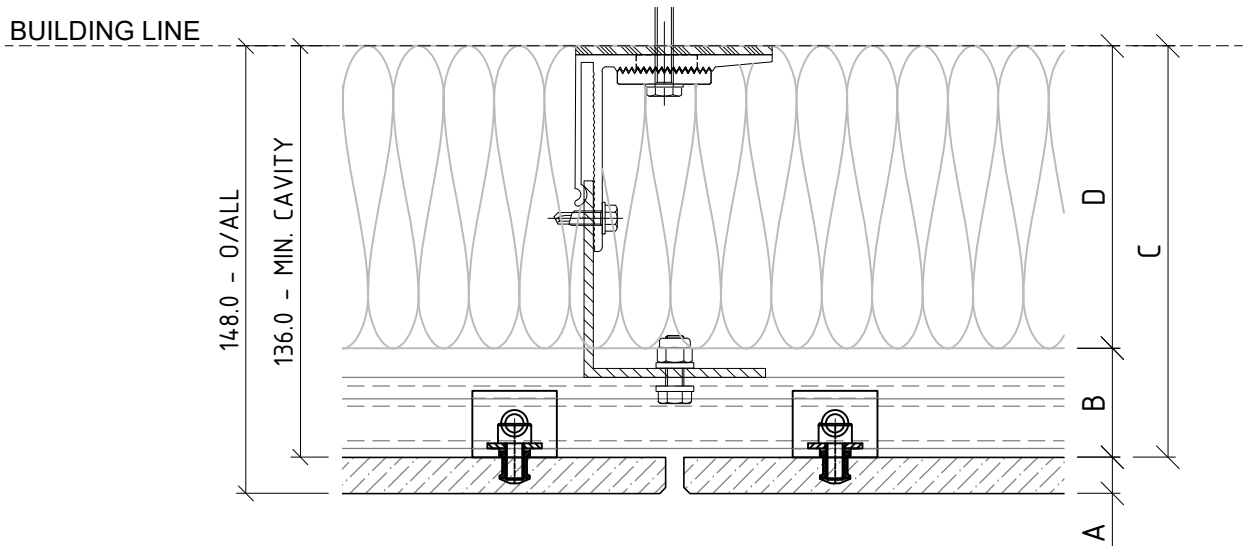

100mm THICK INSULATION
IN CAVITY ZONE

01 CAVITY SET OUT
ENCLADTM PORCELAIN TILES

ADJUSTABLE SYSTEMS ACCOMODATE BUILDING TOLERANCE AND INCORPORATION
OF INSULATION FOR H1 REQUIREMENTS - STANDARD SYSTEM CAVITY SHOWN -
BESPOKE OPTIONS AVAILABLE FOR PROJECT SPECIFIC REQUIREMENTS

PART OF THE THERMOSASH GROUP COMPANIES :



COPYRIGHT : THESE DESIGNS, DETAILS AND/OR SPECIFICATIONS AND THE COPYRIGHT THEREIN, REMAIN THE PROPERTY OF THERMOSASH COMMERCIAL LIMITED.

DISCLAIMER : THESE DETAILS ARE PROVIDED FOR INDICATIVE PURPOSES ONLY. CONSTRUCTION/SYSTEM DETAILS CAN VARY DEPENDING ON PROJECT SPECIFIC SPECIFICATION AND ENGINEERING REQUIREMENTS. THE DESIGNER IS RESPONSIBLE FOR ENSURING DETAILS SATISFY ALL NEW ZEALAND BUILDING CODE CLAUSES. THE DESIGNER IS RESPONSIBLE FOR ENSURING BUILDING WRAPS, FIRESTOPS AND INSULATION/SPECIFICATION COMPLY WITH MANUFACTURERS RECOMMENDATIONS AND NZBC REGULATIONS. REFER TO THERMOSASH WEBSITE FOR FULL TERMS AND CONDITIONS.

LEGEND	
A	ENCLAD TM PORCELAIN TILES
B	36mm - 51mm NOMINAL VENTILATION ZONE (AIR GAP)
C	* 101mm SYSTEM CAVITY TO ACCOMMODATE 50mm THICK INSULATION
D	* 50mm INSULATION (OPTION BY INSITE) FIRE STOP (OPTION BY INSITE)
*	OTHER OPTIONS AVAILABLE (PROJECT SPECIFIC) 111mm SYSTEM CAVITY FOR 75mm THICK INSULATION 136mm SYSTEM CAVITY FOR 100mm THICK INSULATION

Cladding Type :
ENCLADTM PORCELAIN TILES

Support System :
ENCLADTM EN03 - HOOK ON SECRET FIXED

Detail Description :
CAVITY SETOUT (PLAN VIEW)

Scale @ A3 : 1:2.5

Rev. : NOV 2022


System # :
PORC-EN03-HOR-SF5

Detail # :
01

ENCLADTM RAINSCREEN SYSTEMS



158 CENTRAL PARK DRIVE,
HENDERSON,
AUCKLAND 0610
NEW ZEALAND
P: +64 9 444 4944
www.thermosash.co.nz

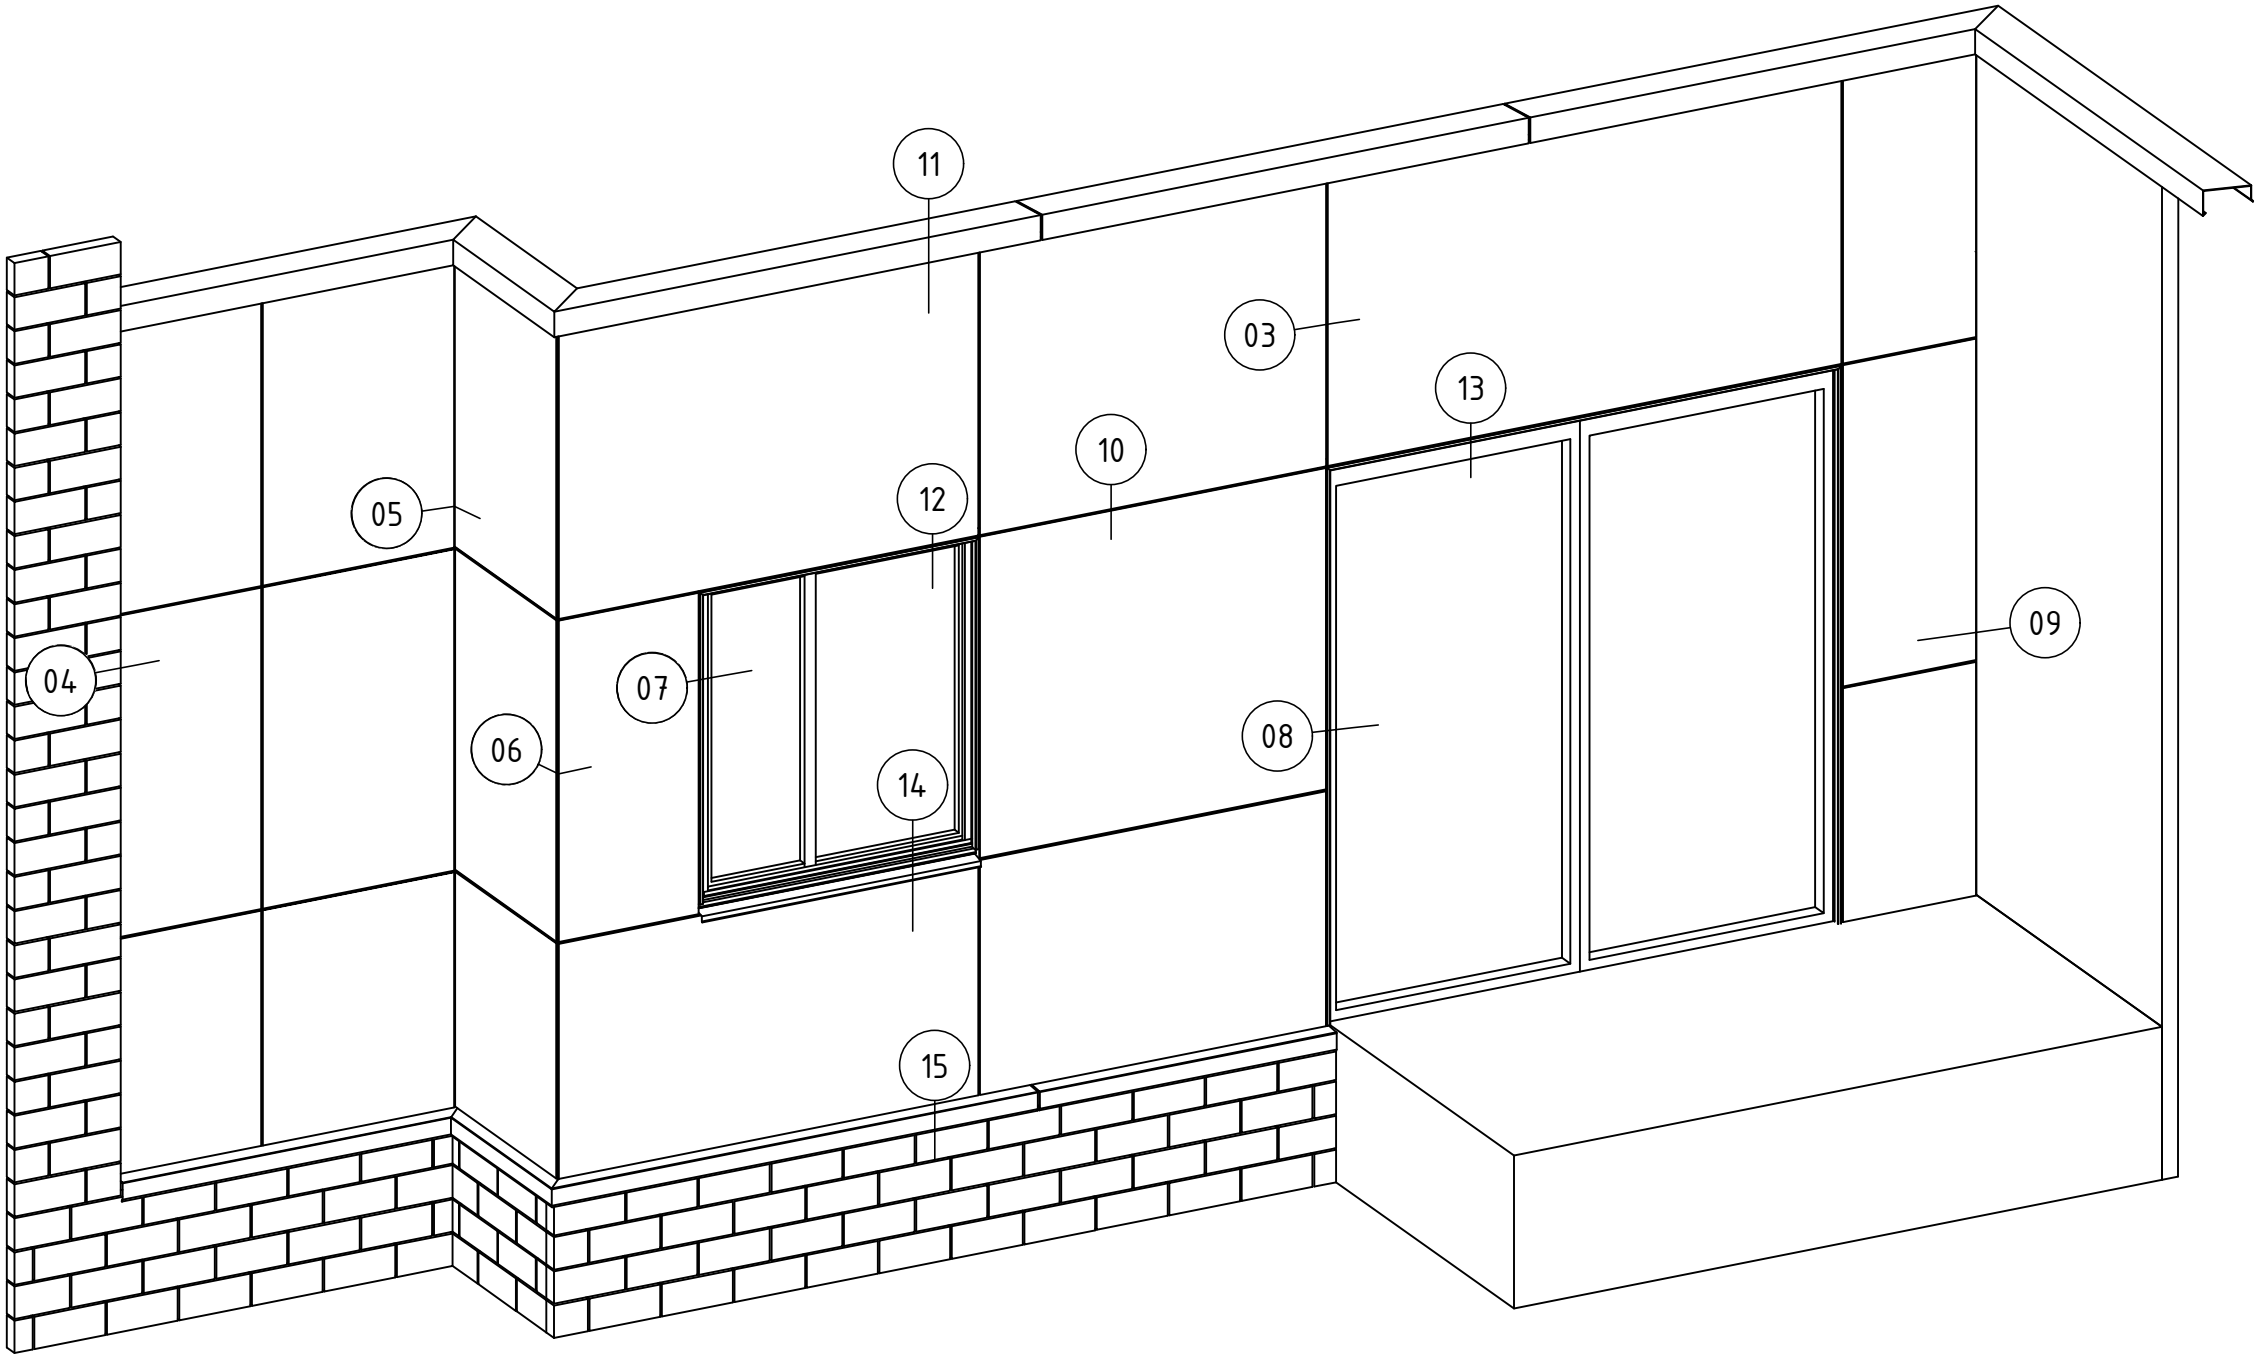

02 SCHEMATIC
ENCLAD™ PORCELAIN TILES

Cladding Type :

ENCLAD™ PORCELAIN TILES

Support System :

ENCLAD™ EN03 - HOOK ON SECRET FIXED

Detail Description :



SCHEMATIC

Scale @ A3 : 1:5	Rev. : NOV 2022
System # : PORC-EN03-HOR-SF5	Detail # : 02

ENCLAD™ RAINSCREEN SYSTEMS

Thermosash

158 CENTRAL PARK DRIVE,
HENDERSON,
AUCKLAND 0610
NEW ZEALAND
P: +64 9 444 4944
www.thermosash.co.nz

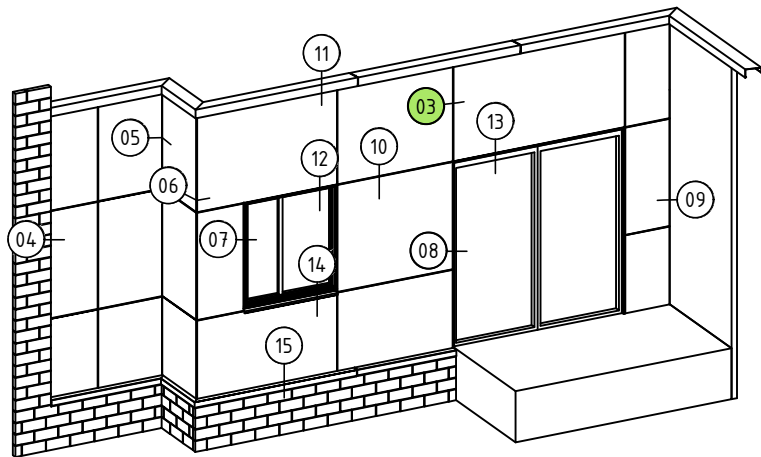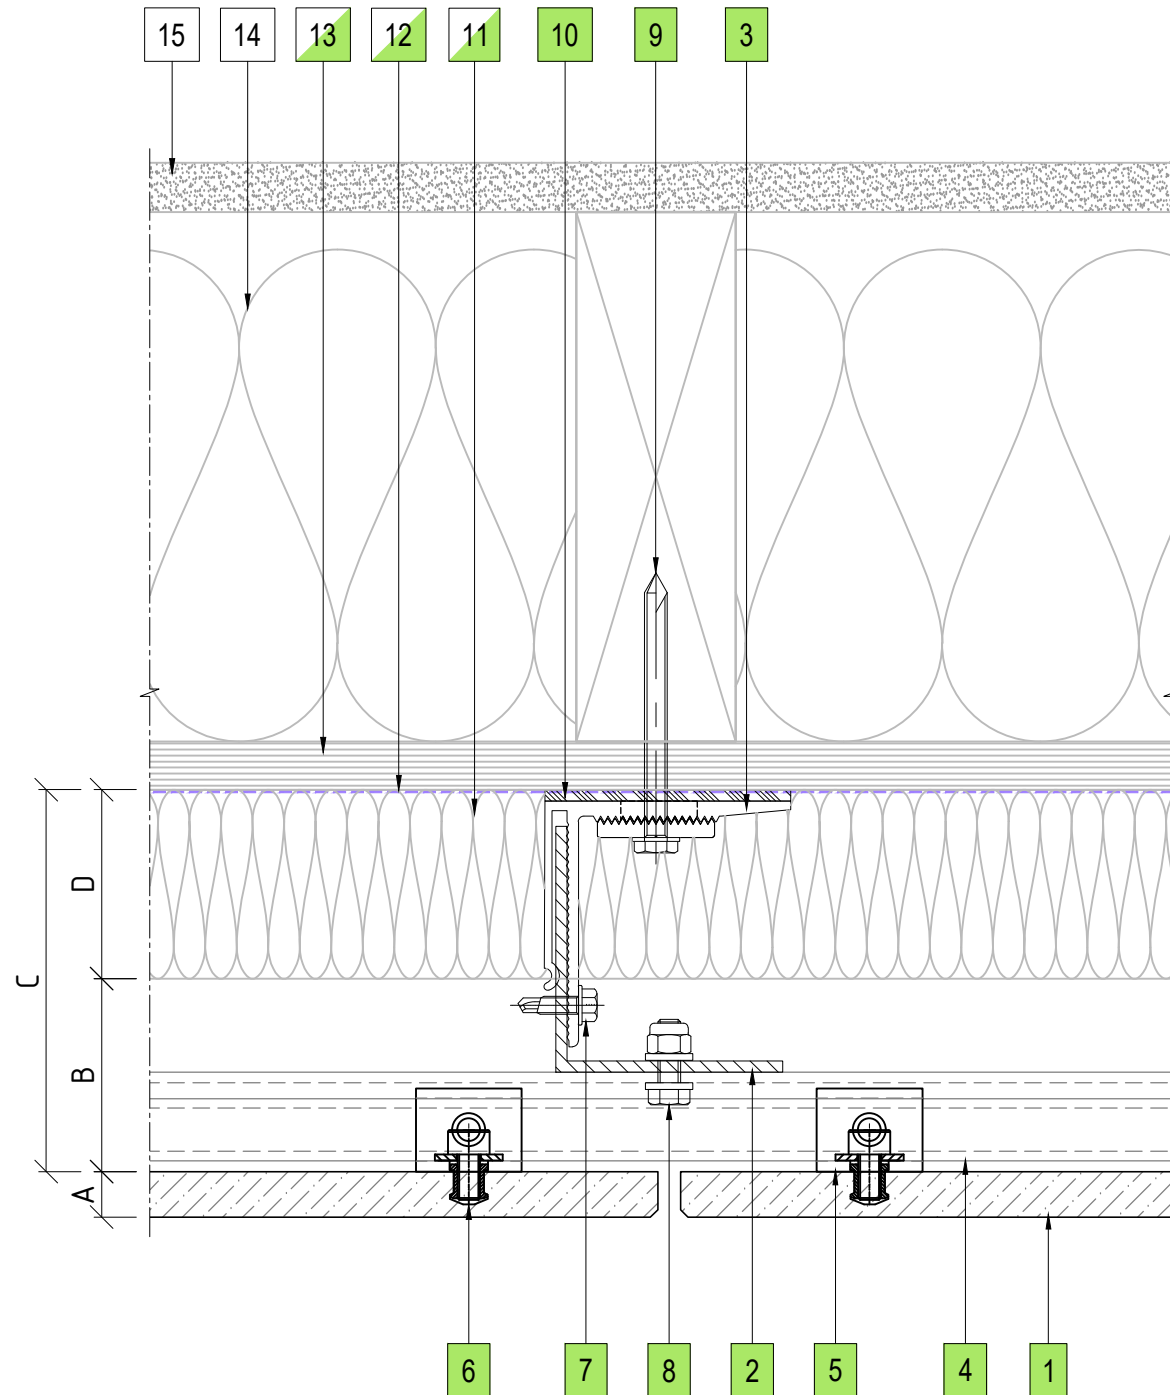

03 VERTICAL PANEL JOINT DETAIL ENCLAD™ PORCELAIN TILES

COPYRIGHT : THESE DESIGNS, DETAILS AND/OR SPECIFICATIONS AND THE COPYRIGHT THEREIN, REMAIN THE PROPERTY OF THERMOSASH COMMERCIAL LIMITED.

DISCLAIMER : THESE DETAILS ARE PROVIDED FOR INDICATIVE PURPOSES ONLY. CONSTRUCTION/SYSTEM DETAILS CAN VARY DEPENDING ON PROJECT SPECIFIC SPECIFICATION AND ENGINEERING REQUIREMENTS. THE DESIGNER IS RESPONSIBLE FOR ENSURING DETAILS SATISFY ALL NEW ZEALAND BUILDING CODE CLAUSES. THE DESIGNER IS RESPONSIBLE FOR ENSURING BUILDING WRAPS, FIRESTOPS AND INSULATION/SPECIFICATION COMPLY WITH MANUFACTURERS RECOMMENDATIONS AND NZBC REGULATIONS. REFER TO THERMOSASH WEBSITE FOR FULL TERMS AND CONDITIONS.

LEGEND

A	ENCLAD™ PORCELAIN TILES
B	36mm - 51mm NOMINAL VENTILATION ZONE (AIR GAP)
C	* 101mm SYSTEM CAVITY TO ACCOMMODATE 50mm THICK INSULATION
D	* 50mm INSULATION (OPTION BY INSITE) FIRE STOP (OPTION BY INSITE)
*	OTHER OPTIONS AVAILABLE (PROJECT SPECIFIC) 111mm SYSTEM CAVITY FOR 75mm THICK INSULATION 136mm SYSTEM CAVITY FOR 100mm THICK INSULATION

PARTS LIST

[illegible]

Cladding Type :

ENCLAD™ PORCELAIN TILES

Support System :

ENCLAD™ EN03 - HOOK ON SECRET FIXED

Detail Description :

VERTICAL PANEL JOINT DETAIL (PLAN VIEW)

Scale @ A3 : 1:2

Rev.: NOV 2022



System # :

PORC-EN03-HOR-SF5

Detail # :	
------------	--

03

ENCLAD™ RAINSCREEN SYSTEMS

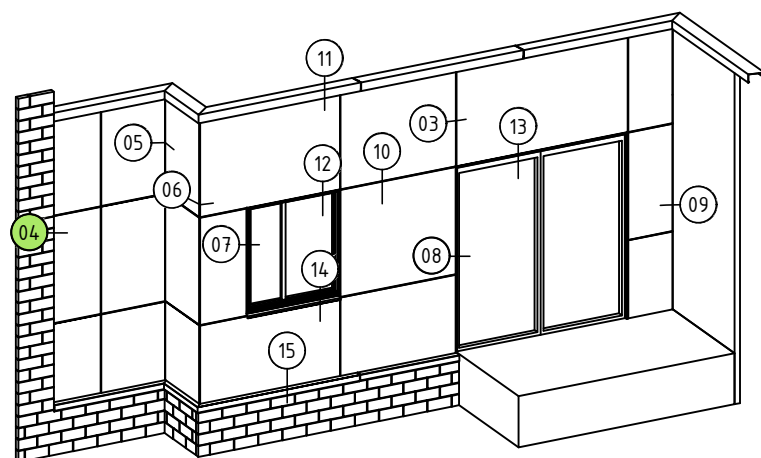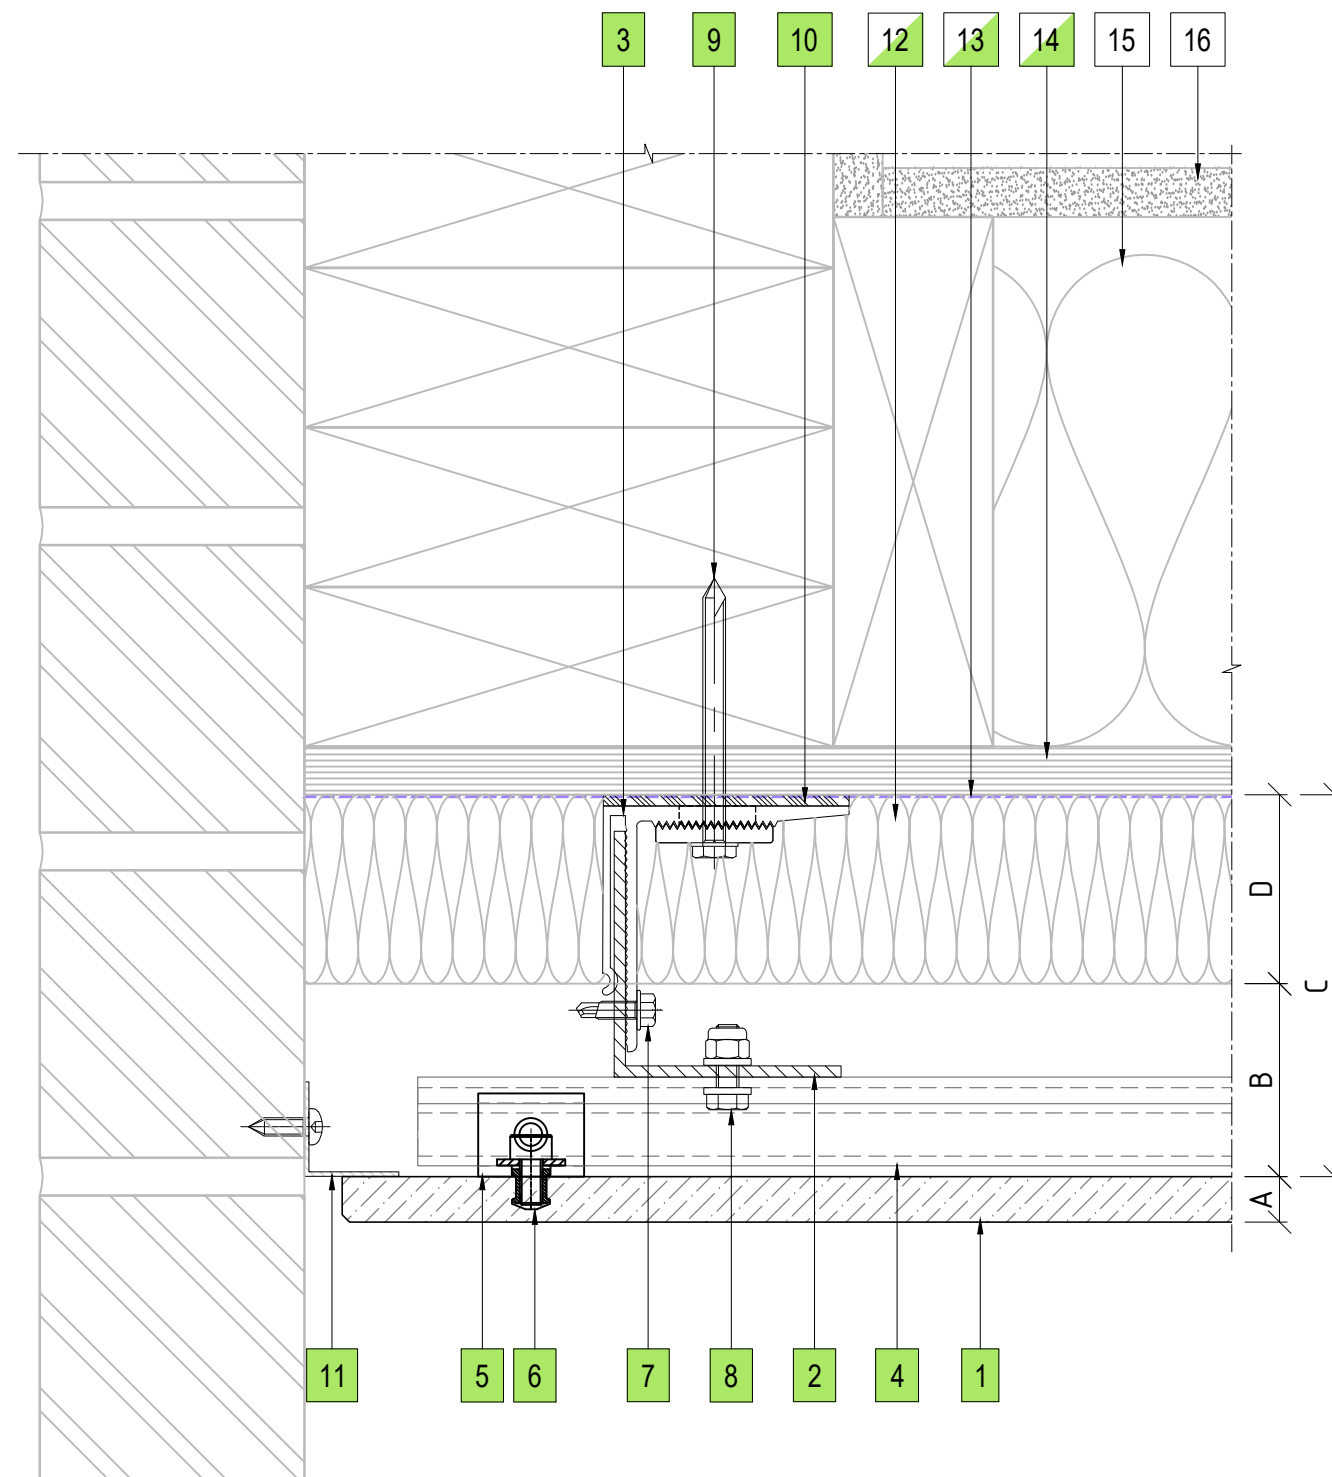

04 BRICKWALL ABUTMENT DETAIL
ENCLAD™ PORCELAIN TILES

COPYRIGHT : THESE DESIGNS, DETAILS AND/OR SPECIFICATIONS AND THE COPYRIGHT THEREIN, REMAIN THE PROPERTY OF THERMOSASH COMMERCIAL LIMITED.

DISCLAIMER: THESE DETAILS ARE PROVIDED FOR INDICATIVE PURPOSES ONLY. CONSTRUCTION/SYSTEM DETAILS CAN VARY DEPENDING ON PROJECT SPECIFIC SPECIFICATION AND ENGINEERING REQUIREMENTS. THE DESIGNER IS RESPONSIBLE FOR ENSURING DETAILS SATISFY ALL NEW ZEALAND BUILDING CODE CLAUSES. THE DESIGNER IS RESPONSIBLE FOR ENSURING BUILDING WRAPS, FIRESTOPS AND INSULATION/SPECIFICATION COMPLY WITH MANUFACTURERS RECOMMENDATIONS AND NZBC REGULATIONS. REFER TO THERMOSHASH WEBSITE FOR FULL TERMS AND CONDITIONS.

LEGEND

A	ENCLAD™ PORCELAIN TILES
B	36mm - 51mm NOMINAL VENTILATION ZONE (AIR GAP)
C	* 101mm SYSTEM CAVITY TO ACCOMMODATE 50mm THICK INSULATION
D	* 50mm INSULATION (OPTION BY INSITE) FIRE STOP (OPTION BY INSITE)
*	OTHER OPTIONS AVAILABLE (PROJECT SPECIFIC) 111mm SYSTEM CAVITY FOR 75mm THICK INSULATION 136mm SYSTEM CAVITY FOR 100mm THICK INSULATION

PARTS LIST

1	ENCLAD™ PORCELAIN TILE
2	ENCLAD EN01 ALUMINIUM SUPPORT PROFILE
3	ENCLAD EN01 ALUMINIUM HELPING HAND BRACKET
4	ENCLAD EN01 ALUMINIUM HORIZONTAL RAIL
5	ENCLAD EN01 ALUMINIUM TILE CLIP
6	ENCLAD TILE FIXING (STAINLESS STEEL)
7	ENCLAD BRACKET TO RAIL FIXING (STAINLESS STEEL)
8	ENCLAD RAIL TO RAIL FIXING (STAINLESS STEEL)
9	ENCLAD HOST STRUCTURAL FIXING (STAINLESS STEEL)
10	ENCLAD THERMAL ISOLATION PAD
11	ENCLAD ALUMINIUM CLOSURE
12	CAVITY INSULATION (OPTION BY INSITE)
13	BUILDING WRAP / MEMBRANE (OPTION BY INSITE)
14	RIGID AIR BARRIER / SHEATHING BOARD (OPTION BY INSITE)
15	WALL INSULATION (BY OTHERS)
16	PLASTER BOARD (BY OTHERS)

Cladding Type :

ENCLAD™ PORCELAIN TILES

Support System :

ENCLAD™ EN03 - HOOK ON SECRET FIXED

Detail Description :

BRICKWALL ABUTMENT DETAIL (PLAN VIEW)

Scale @ A3 : 1:2

Rev. : NOV 2022


System # :

PORC-EN03-HOR-SF5


Detail # :	
------------	--

04

ENCLAD™ RAINSCREEN SYSTEMS

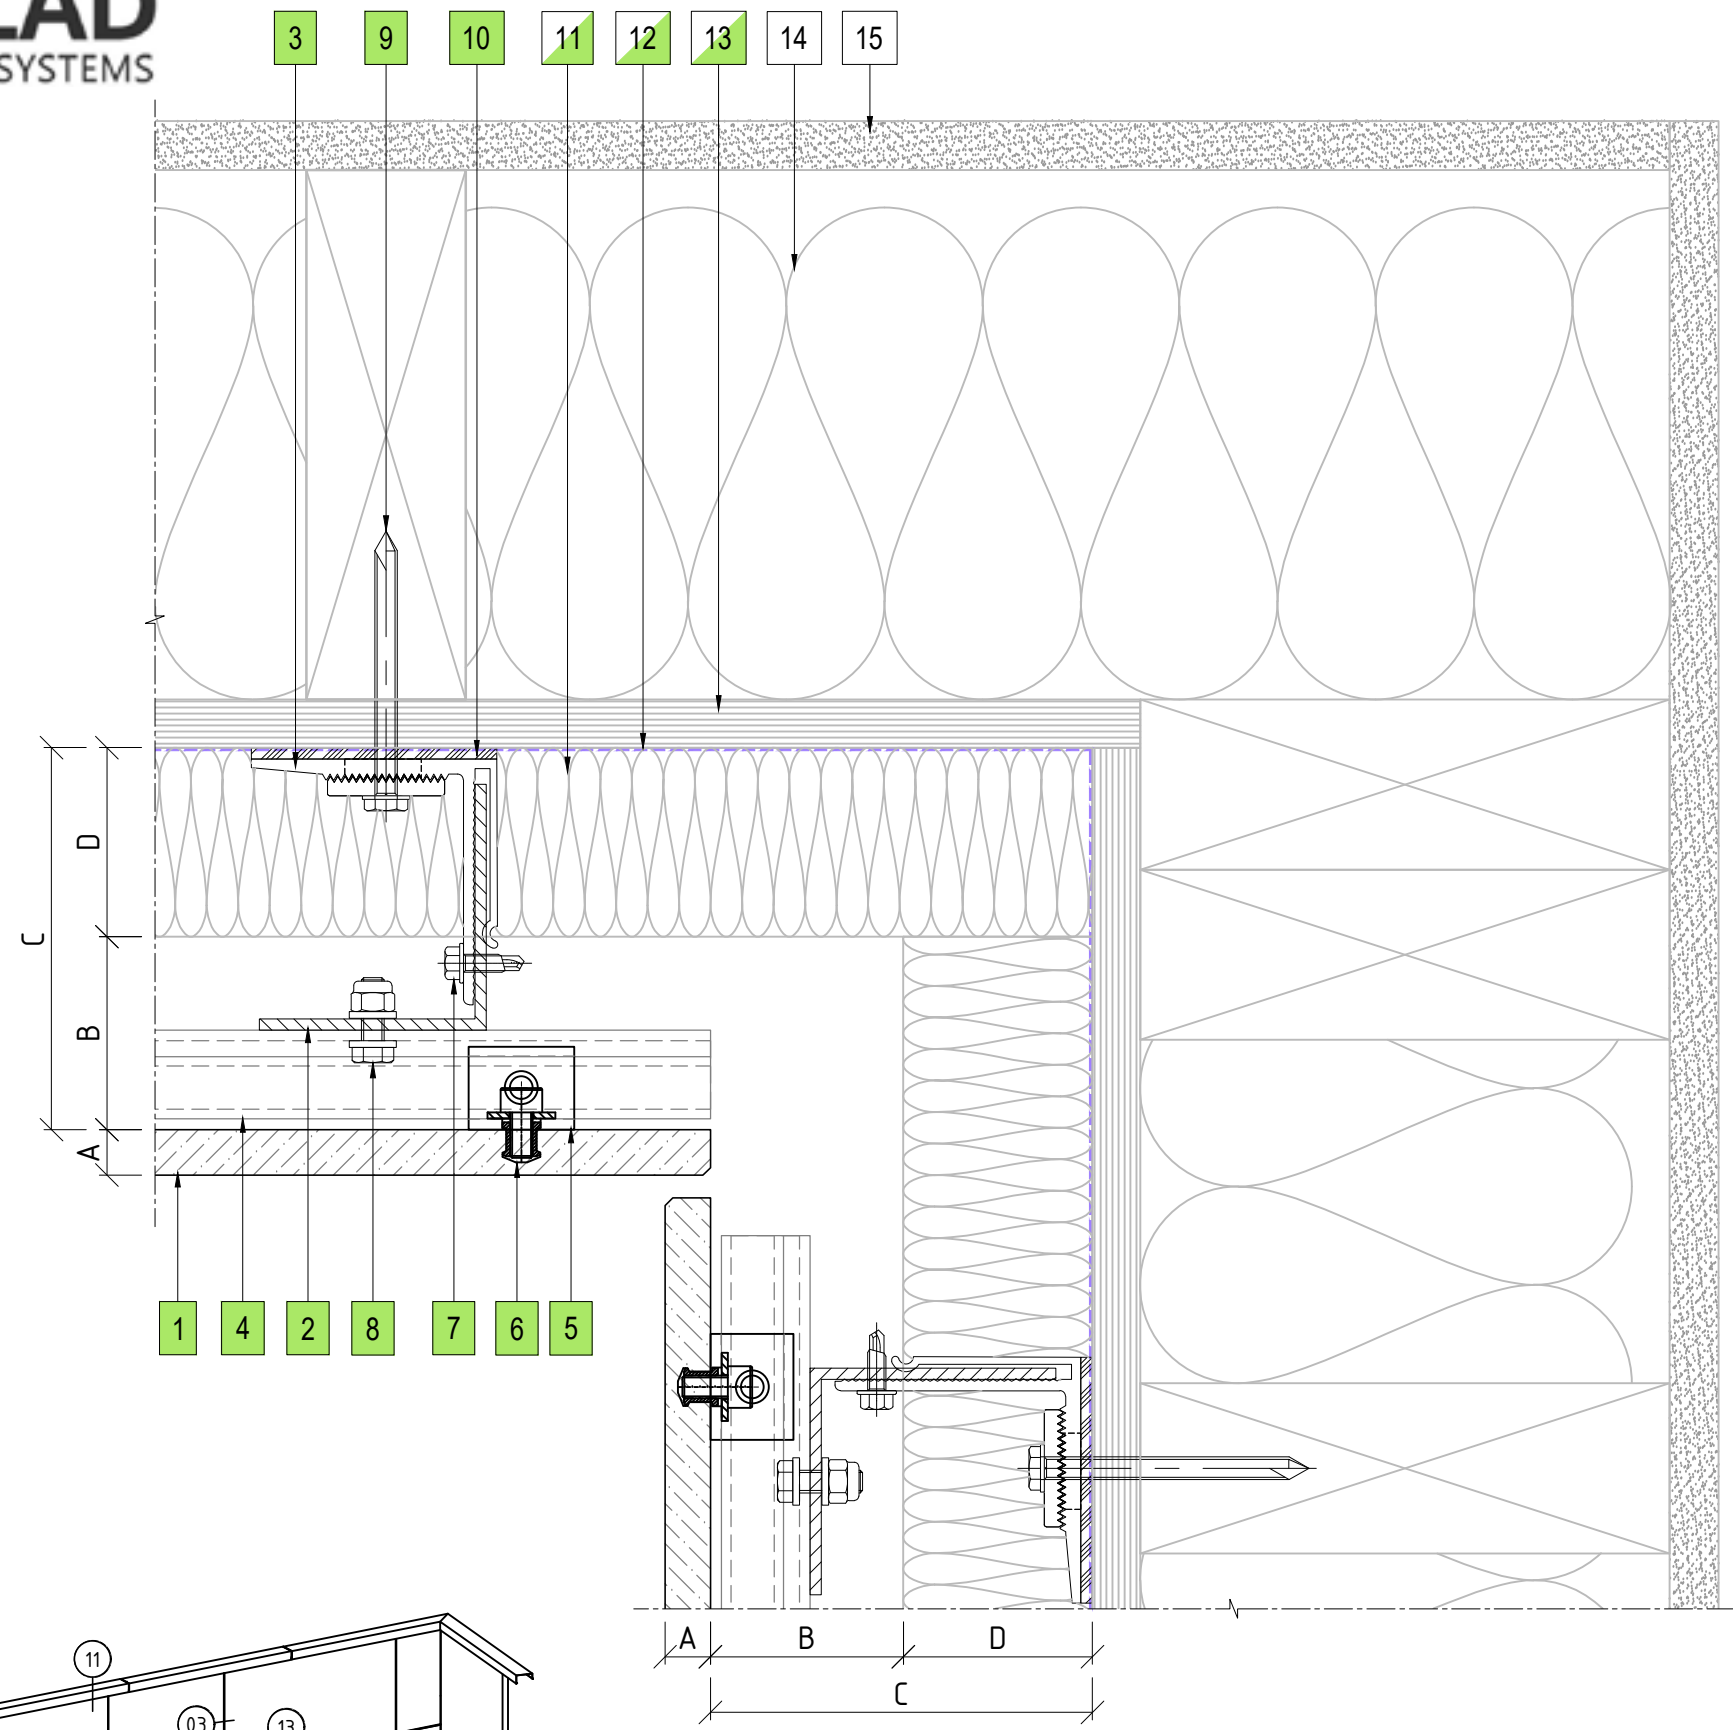

05 INTERNAL CORNER PANEL DETAIL
ENCLADTM PORCELAIN TILES

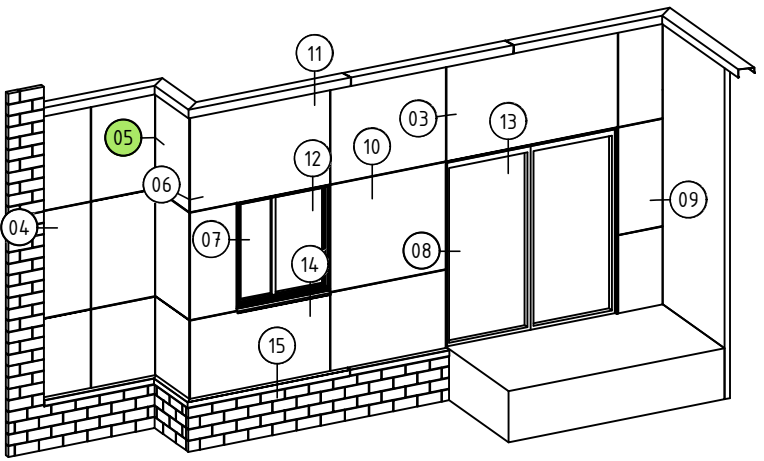

PART OF THE THERMOSASH GROUP COMPANIES :



COPYRIGHT : THESE DESIGNS, DETAILS AND/OR SPECIFICATIONS AND THE COPYRIGHT THEREIN, REMAIN THE PROPERTY OF THERMOSASH COMMERCIAL LIMITED.

DISCLAIMER : THESE DETAILS ARE PROVIDED FOR INDICATIVE PURPOSES ONLY. CONSTRUCTION/SYSTEM DETAILS CAN VARY DEPENDING ON PROJECT SPECIFIC SPECIFICATION AND ENGINEERING REQUIREMENTS. THE DESIGNER IS RESPONSIBLE FOR ENSURING DETAILS SATISFY ALL NEW ZEALAND BUILDING CODE CLAUSES. THE DESIGNER IS RESPONSIBLE FOR ENSURING BUILDING WRAPS, FIRESTOPS AND INSULATION/SPECIFICATION COMPLY WITH MANUFACTURERS RECOMMENDATIONS AND NZBC REGULATIONS. REFER TO THERMOSASH WEBSITE FOR FULL TERMS AND CONDITIONS.

LEGEND	
A	ENCLAD TM PORCELAIN TILES
B	36mm - 51mm NOMINAL VENTILATION ZONE (AIR GAP)
C	* 101mm SYSTEM CAVITY TO ACCOMMODATE 50mm THICK INSULATION
D	* 50mm INSULATION (OPTION BY INSITE) FIRE STOP (OPTION BY INSITE)
*	OTHER OPTIONS AVAILABLE (PROJECT SPECIFIC) 111mm SYSTEM CAVITY FOR 75mm THICK INSULATION 136mm SYSTEM CAVITY FOR 100mm THICK INSULATION

PARTS LIST	
1	ENCLAD TM PORCELAIN TILE
2	ENCLAD EN01 ALUMINIUM SUPPORT PROFILE
3	ENCLAD EN01 ALUMINIUM HELPING HAND BRACKET
4	ENCLAD EN01 ALUMINIUM HORIZONTAL RAIL
5	ENCLAD EN01 ALUMINIUM TILE CLIP
6	ENCLAD TILE FIXING (STAINLESS STEEL)
7	ENCLAD BRACKET TO RAIL FIXING (STAINLESS STEEL)
8	ENCLAD RAIL TO RAIL FIXING (STAINLESS STEEL)
9	ENCLAD HOST STRUCTURAL FIXING (STAINLESS STEEL)
10	ENCLAD THERMAL ISOLATION PAD
11	CAVITY INSULATION (OPTION BY INSITE)
12	BUILDING WRAP / MEMBRANE (OPTION BY INSITE)
13	RIGID AIR BARRIER / SHEATHING BOARD (OPTION BY INSITE)
14	WALL INSULATION (BY OTHERS)
15	PLASTER BOARD (BY OTHERS)


Cladding Type :
ENCLADTM PORCELAIN TILES

Support System :
ENCLADTM EN03 - HOOK ON SECRET FIXED



Detail Description :
INTERNAL CORNER PANEL DETAIL (PLAN VIEW)

Scale @ A3 : 1:2	Rev. : NOV 2022
System # : PORC-EN03-HOR-SF5	Detail # : 05

ENCLADTM RAINSCREEN SYSTEMS



158 CENTRAL PARK DRIVE,
HENDERSON,
AUCKLAND 0610
NEW ZEALAND
P: +64 9 444 4944
www.thermosash.co.nz

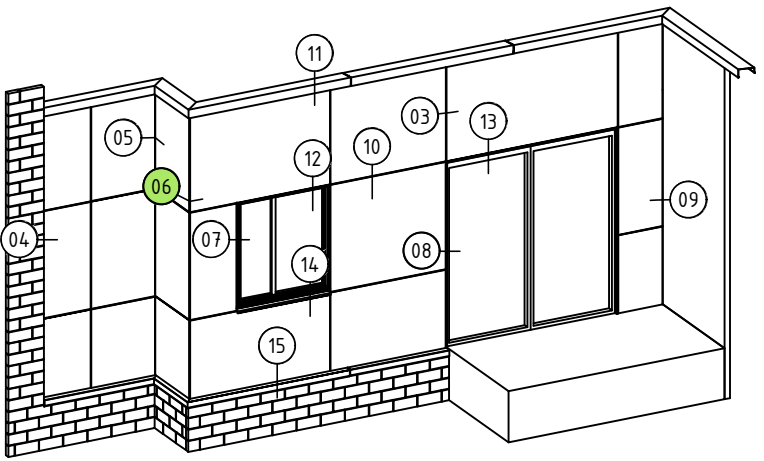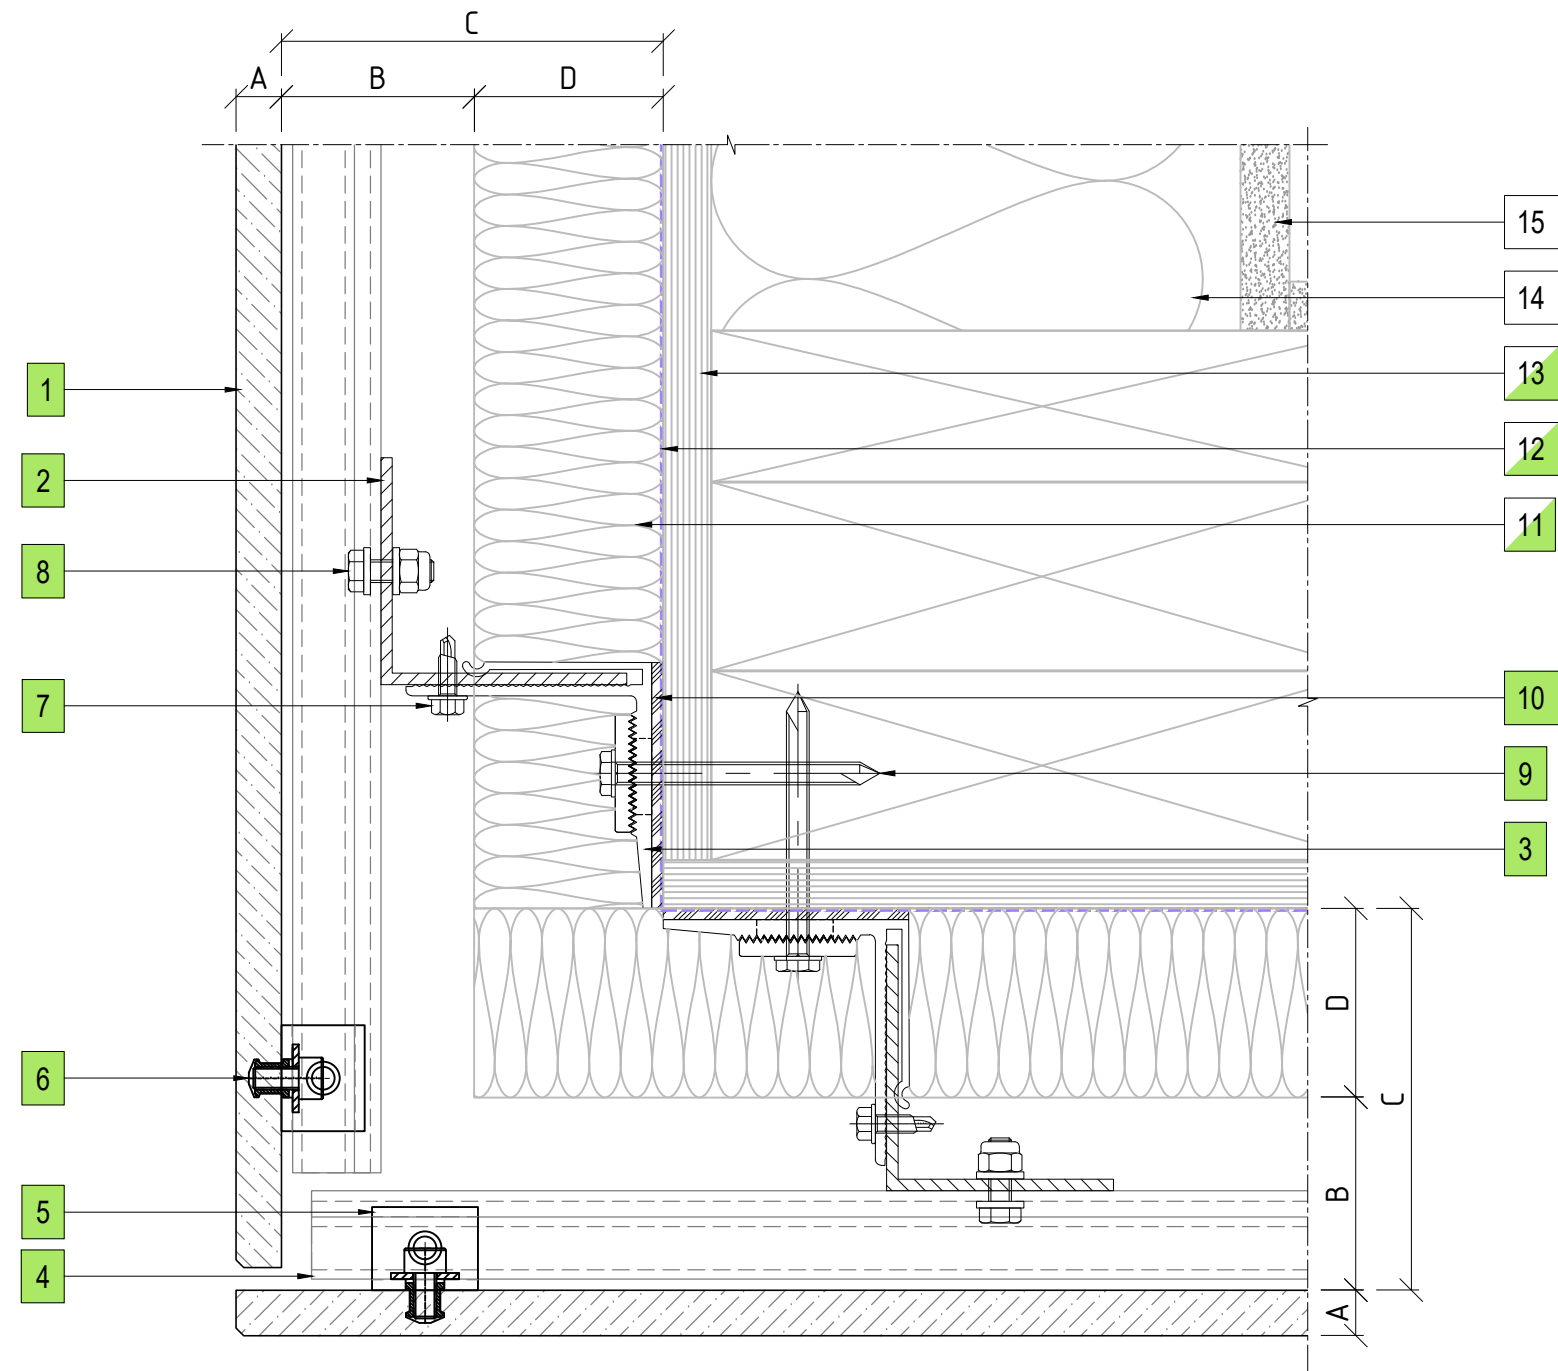

06 EXTERNAL CORNER PANEL DETAIL
ENCLAD™ PORCELAIN TILES

Thermosash

WOODSGlass

Thermosash

WOODSGlass

COPYRIGHT : THESE DESIGNS, DETAILS AND/OR SPECIFICATIONS AND THE COPYRIGHT THEREIN, REMAIN THE PROPERTY OF THERMOSASH COMMERCIAL LIMITED.

DISCLAIMER : THESE DETAILS ARE PROVIDED FOR INDICATIVE PURPOSES ONLY. CONSTRUCTION/SYSTEM DETAILS CAN VARY DEPENDING ON PROJECT SPECIFIC SPECIFICATION AND ENGINEERING REQUIREMENTS. THE DESIGNER IS RESPONSIBLE FOR ENSURING DETAILS SATISFY ALL NEW ZEALAND BUILDING CODE CLAUSES. THE DESIGNER IS RESPONSIBLE FOR ENSURING BUILDING WRAPS, FIRESTOPS AND INSULATION/SPECIFICATION COMPLY WITH MANUFACTURERS RECOMMENDATIONS AND NZBC REGULATIONS. REFER TO THERMOSASH WEBSITE FOR FULL TERMS AND CONDITIONS.

LEGEND

A	ENCLAD™ PORCELAIN TILES
B	36mm - 51mm NOMINAL VENTILATION ZONE (AIR GAP)
C	* 101mm SYSTEM CAVITY TO ACCOMMODATE 50mm THICK INSULATION
D	* 50mm INSULATION (OPTION BY INSITE) FIRE STOP (OPTION BY INSITE)
*	OTHER OPTIONS AVAILABLE (PROJECT SPECIFIC) 111mm SYSTEM CAVITY FOR 75mm THICK INSULATION 136mm SYSTEM CAVITY FOR 100mm THICK INSULATION

PARTS LIST

1	ENCLAD™ PORCELAIN TILE
2	ENCLAD EN01 ALUMINIUM SUPPORT PROFILE
3	ENCLAD EN01 ALUMINIUM HELPING HAND BRACKET
4	ENCLAD EN01 ALUMINIUM HORIZONTAL RAIL
5	ENCLAD EN01 ALUMINIUM TILE CLIP
6	ENCLAD TILE FIXING (STAINLESS STEEL)
7	ENCLAD BRACKET TO RAIL FIXING (STAINLESS STEEL)
8	ENCLAD RAIL TO RAIL FIXING (STAINLESS STEEL)
9	ENCLAD HOST STRUCTURAL FIXING (STAINLESS STEEL)
10	ENCLAD THERMAL ISOLATION PAD
11	CAVITY INSULATION (OPTION BY INSITE)
12	BUILDING WRAP / MEMBRANE (OPTION BY INSITE)
13	RIGID AIR BARRIER / SHEATHING BOARD (OPTION BY INSITE)
14	WALL INSULATION (BY OTHERS)
15	PLASTER BOARD (BY OTHERS)

Cladding Type :
ENCLAD™ PORCELAIN TILES

Support System :
ENCLAD™ EN03 - HOOK ON SECRET FIXED

Detail Description :
EXTERNAL CORNER PANEL DETAIL (PLAN VIEW)

Scale @ A3 : 1:2

Rev. : NOV 2022

System # :
PORC-EN03-HOR-SF5

Detail # :
06



ENCLAD™ RAINSCREEN SYSTEMS

Thermosash

WOODSGlass

158 CENTRAL PARK DRIVE,
HENDERSON,
AUCKLAND 0610
NEW ZEALAND
P: +64 9 444 4944
www.thermosash.co.nz



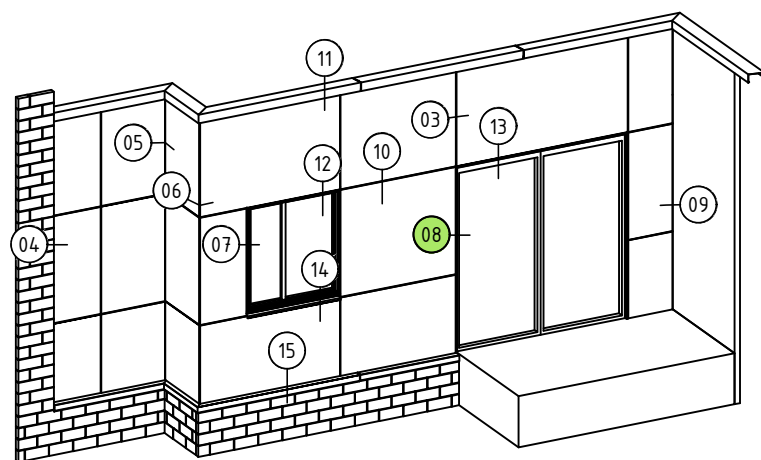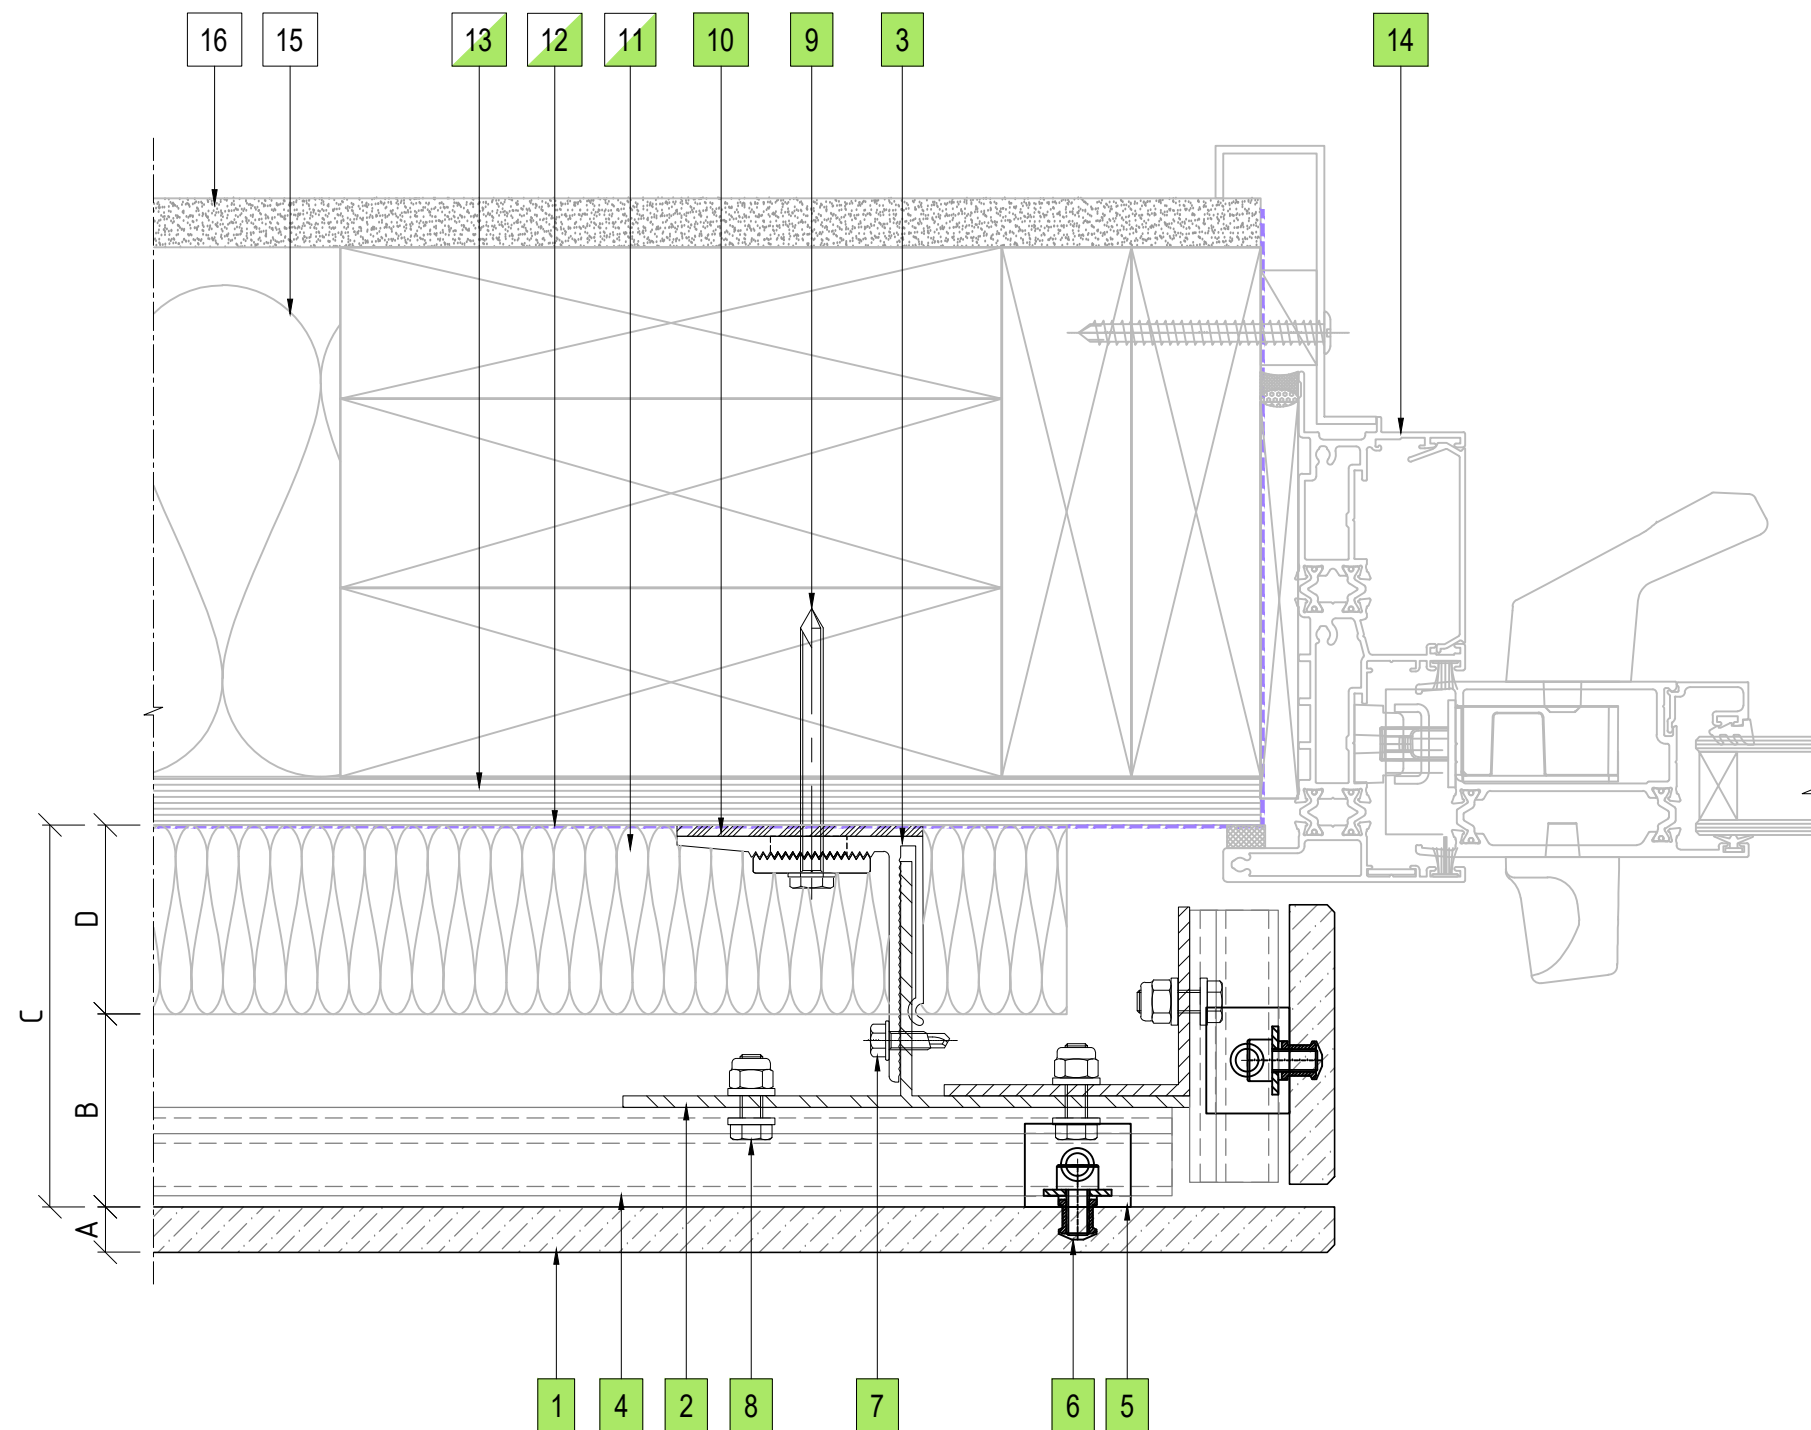

08 DOOR JAMB DETAIL
ENCLAD™ PORCELAIN TILES

COPYRIGHT : THESE DESIGNS, DETAILS AND/OR SPECIFICATIONS AND THE COPYRIGHT THEREIN, REMAIN THE PROPERTY OF THERMOSASH COMMERCIAL LIMITED.

DISCLAIMER : THESE DETAILS ARE PROVIDED FOR INDICATIVE PURPOSES ONLY. CONSTRUCTION/SYSTEM DETAILS CAN VARY DEPENDING ON PROJECT SPECIFIC SPECIFICATION AND ENGINEERING REQUIREMENTS. THE DESIGNER IS RESPONSIBLE FOR ENSURING DETAILS SATISFY ALL NEW ZEALAND BUILDING CODE CLAUSES. THE DESIGNER IS RESPONSIBLE FOR ENSURING BUILDING WRAPS, FIRESTOPS AND INSULATION/SPECIFICATION COMPLY WITH MANUFACTURERS RECOMMENDATIONS AND NZBC REGULATIONS. REFER TO THERMOASH WEBSITE FOR FULL TERMS AND CONDITIONS.

LEGEND

A	ENCLAD™ PORCELAIN TILES
B	36mm - 51mm NOMINAL VENTILATION ZONE (AIR GAP)
C	* 101mm SYSTEM CAVITY TO ACCOMMODATE 50mm THICK INSULATION
D	* 50mm INSULATION (OPTION BY INSITE) FIRE STOP (OPTION BY INSITE)
*	OTHER OPTIONS AVAILABLE (PROJECT SPECIFIC) 111mm SYSTEM CAVITY FOR 75mm THICK INSULATION 136mm SYSTEM CAVITY FOR 100mm THICK INSULATION

PARTS LIST

1	ENCLAD™ PORCELAIN TILE
2	ENCLAD EN01 ALUMINIUM SUPPORT PROFILE
3	ENCLAD EN01 ALUMINIUM HELPING HAND BRACKET
4	ENCLAD EN01 ALUMINIUM HORIZONTAL RAIL
5	ENCLAD EN01 ALUMINIUM TILE CLIP
6	ENCLAD TILE FIXING (STAINLESS STEEL)
7	ENCLAD BRACKET TO RAIL FIXING (STAINLESS STEEL)
8	ENCLAD RAIL TO RAIL FIXING (STAINLESS STEEL)
9	ENCLAD HOST STRUCTURAL FIXING (STAINLESS STEEL)
10	ENCLAD THERMAL ISOLATION PAD
11	CAVITY INSULATION (OPTION BY INSITE)
12	BUILDING WRAP / MEMBRANE (OPTION BY INSITE)
13	RIGID AIR BARRIER / SHEATHING BOARD (OPTION BY INSITE)
14	ALUMINIUM DOORS, WINDOWS & REVEALS (OPTION BY INSITE)
15	WALL INSULATION (BY OTHERS)
16	PLASTER BOARD (BY OTHERS)

Cladding Type :

ENCLAD™ PORCELAIN TILES

Support System :

ENCLAD™ EN03 - HOOK ON SECRET FIXED

Detail Description :

DOOR JAMB DETAIL (PLAN VIEW)

Scale @ A3 : 1:2

Rev. : NOV 2022



System # :

PORC-EN03-HOR-SF5

Detail # :	
------------	--

08

ENCLAD™ RAINSCREEN SYSTEMS

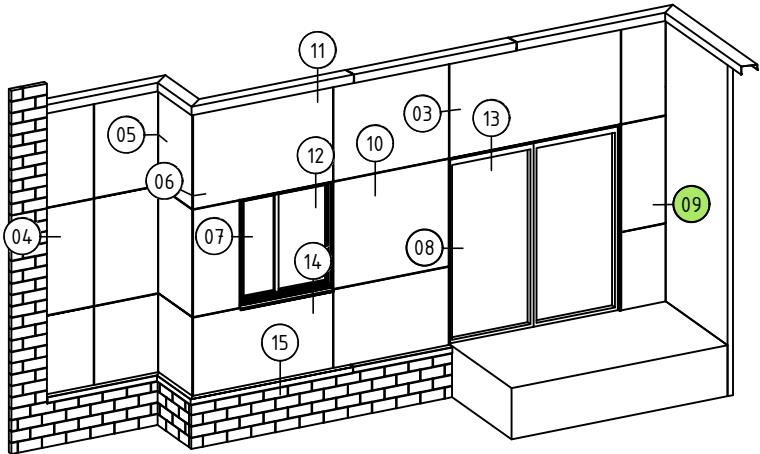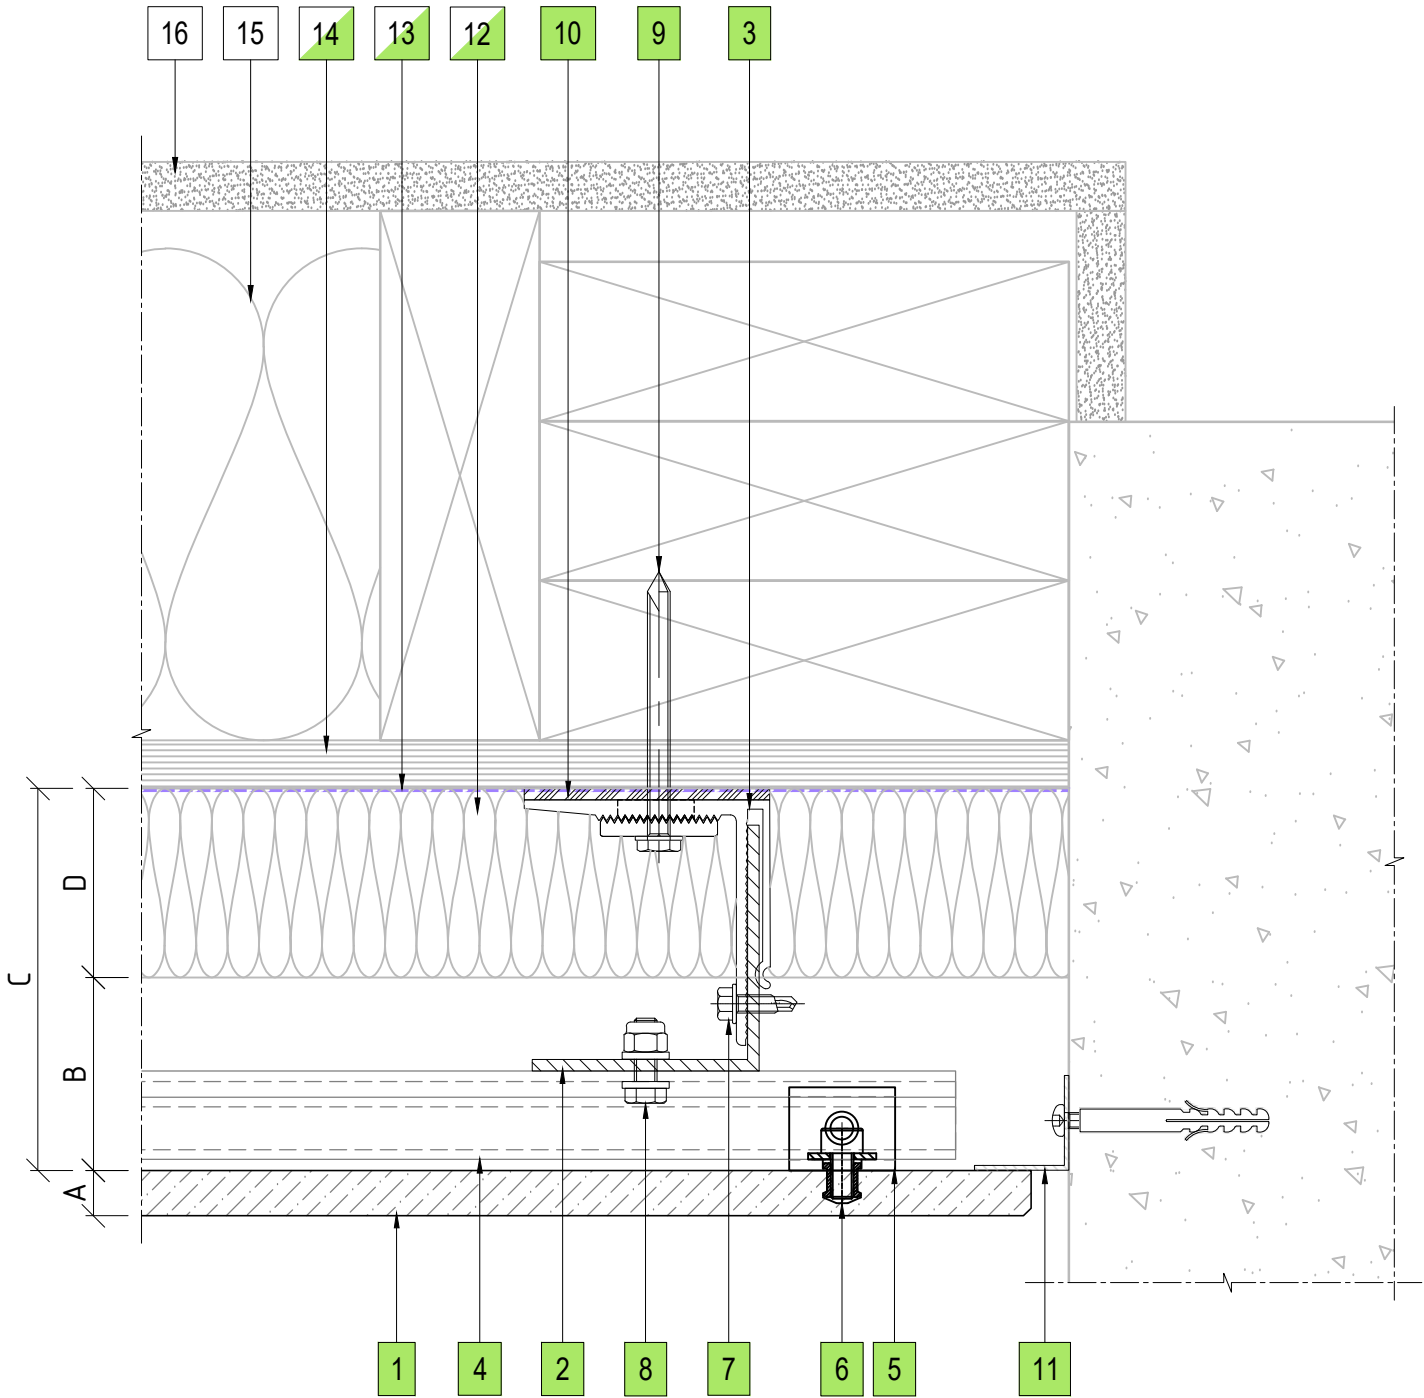

09 CONCRETE WALL ABUTMENT DETAIL
ENCLAD™ PORCELAIN TILES

PART OF THE THERMOSASH GROUP COMPANIES :



COPYRIGHT : THESE DESIGNS, DETAILS AND/OR SPECIFICATIONS AND THE COPYRIGHT THEREIN, REMAIN THE PROPERTY OF THERMOSASH COMMERCIAL LIMITED.

DISCLAIMER : THESE DETAILS ARE PROVIDED FOR INDICATIVE PURPOSES ONLY. CONSTRUCTION/SYSTEM DETAILS CAN VARY DEPENDING ON PROJECT SPECIFIC SPECIFICATION AND ENGINEERING REQUIREMENTS. THE DESIGNER IS RESPONSIBLE FOR ENSURING DETAILS SATISFY ALL NEW ZEALAND BUILDING CODE CLAUSES. THE DESIGNER IS RESPONSIBLE FOR ENSURING BUILDING WRAPS, FIRESTOPS AND INSULATION/SPECIFICATION COMPLY WITH MANUFACTURERS RECOMMENDATIONS AND NZBC REGULATIONS. REFER TO THERMOSASH WEBSITE FOR FULL TERMS AND CONDITIONS.

LEGEND	
A	ENCLAD™ PORCELAIN TILES
B	36mm - 51mm NOMINAL VENTILATION ZONE (AIR GAP)
C	* 101mm SYSTEM CAVITY TO ACCOMMODATE 50mm THICK INSULATION
D	* 50mm INSULATION (OPTION BY INSITE) FIRE STOP (OPTION BY INSITE)
*	OTHER OPTIONS AVAILABLE (PROJECT SPECIFIC) 111mm SYSTEM CAVITY FOR 75mm THICK INSULATION 136mm SYSTEM CAVITY FOR 100mm THICK INSULATION

PARTS LIST	
1	ENCLAD™ PORCELAIN TILE
2	ENCLAD EN01 ALUMINIUM SUPPORT PROFILE
3	ENCLAD EN01 ALUMINIUM HELPING HAND BRACKET
4	ENCLAD EN01 ALUMINIUM HORIZONTAL RAIL
5	ENCLAD EN01 ALUMINIUM TILE CLIP
6	ENCLAD TILE FIXING (STAINLESS STEEL)
7	ENCLAD BRACKET TO RAIL FIXING (STAINLESS STEEL)
8	ENCLAD RAIL TO RAIL FIXING (STAINLESS STEEL)
9	ENCLAD HOST STRUCTURAL FIXING (STAINLESS STEEL)
10	ENCLAD THERMAL ISOLATION PAD
11	ENCLAD ALUMINIUM CLOSURE
12	CAVITY INSULATION (OPTION BY INSITE)
13	BUILDING WRAP / MEMBRANE (OPTION BY INSITE)
14	RIGID AIR BARRIER / SHEATHING BOARD (OPTION BY INSITE)
15	WALL INSULATION (BY OTHERS)
16	PLASTER BOARD (BY OTHERS)

Cladding Type :

ENCLAD™ PORCELAIN TILES

Support System :

ENCLAD™ EN03 - HOOK ON SECRET FIXED

Detail Description :



CONCRETE WALL ABUTMENT DETAIL (PLAN VIEW)

Scale @ A3 : 1:2.5	Rev. : NOV 2022
System # : PORC-EN03-HOR-SF5	Detail # : 09

ENCLAD™ RAINSCREEN SYSTEMS



158 CENTRAL PARK DRIVE,
HENDERSON,
AUCKLAND 0610
NEW ZEALAND
P: +64 9 444 4944
www.thermosash.co.nz

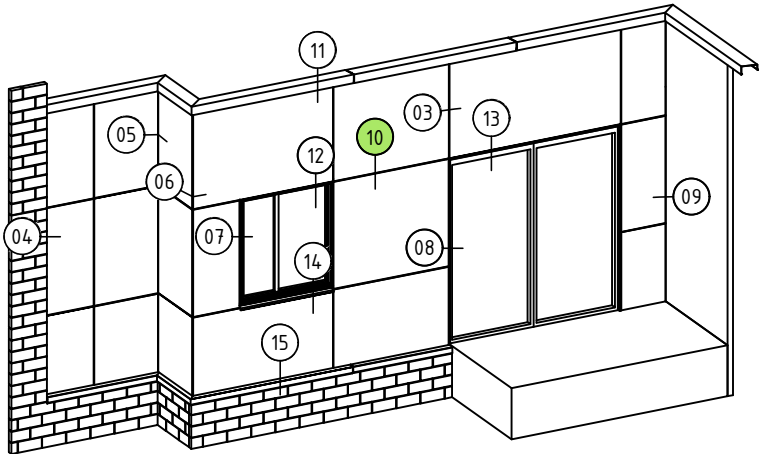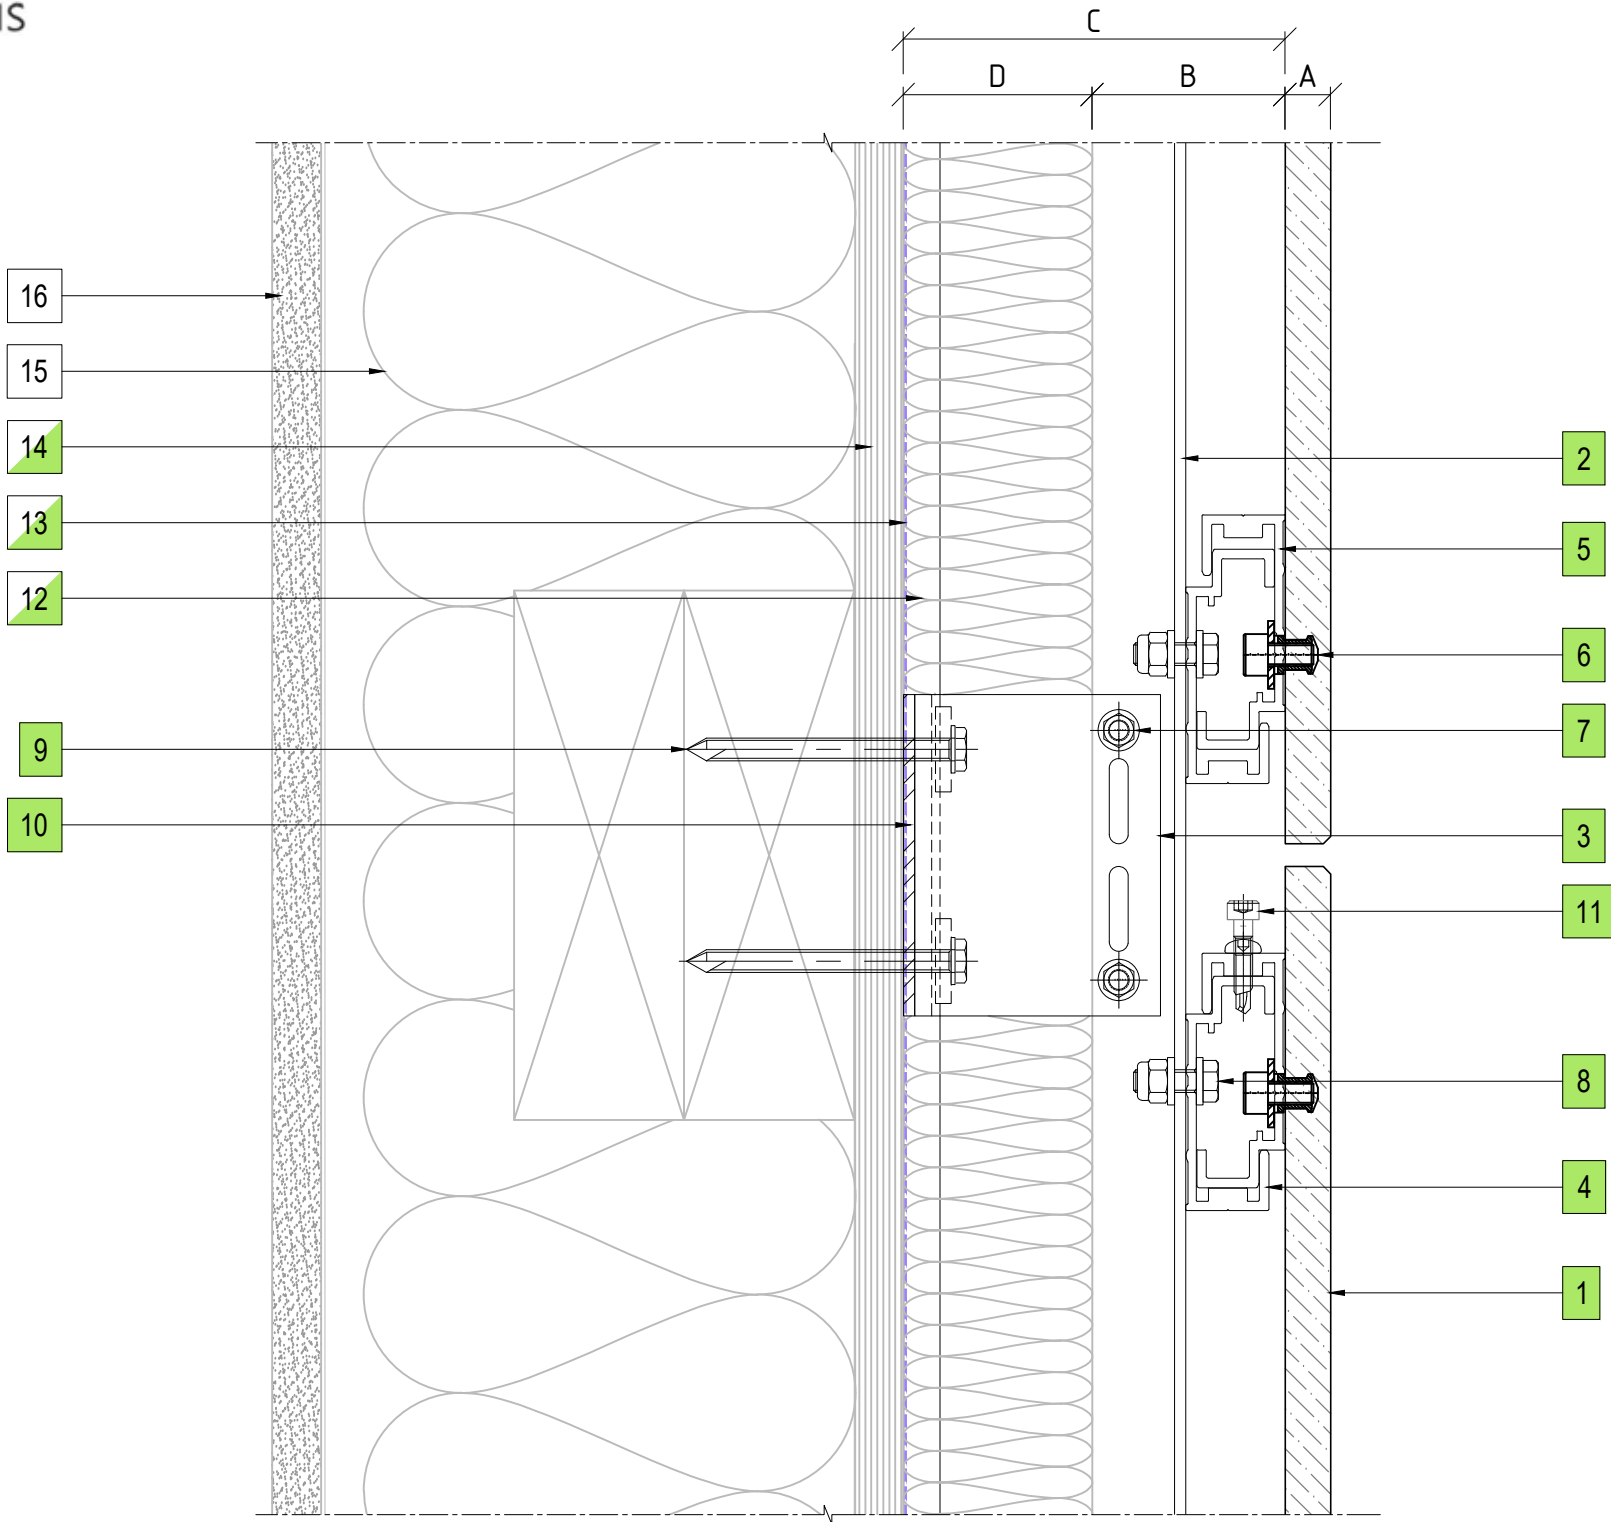

10 HORIZONTAL PANEL JOINT DETAIL
ENCLAD™ PORCELAIN TILES

PART OF THE THERMOSASH GROUP COMPANIES :



COPYRIGHT : THESE DESIGNS, DETAILS AND/OR SPECIFICATIONS AND THE COPYRIGHT THEREIN, REMAIN THE PROPERTY OF THERMOSASH COMMERCIAL LIMITED.

DISCLAIMER : THESE DETAILS ARE PROVIDED FOR INDICATIVE PURPOSES ONLY. CONSTRUCTION/SYSTEM DETAILS CAN VARY DEPENDING ON PROJECT SPECIFIC SPECIFICATION AND ENGINEERING REQUIREMENTS. THE DESIGNER IS RESPONSIBLE FOR ENSURING DETAILS SATISFY ALL NEW ZEALAND BUILDING CODE CLAUSES. THE DESIGNER IS RESPONSIBLE FOR ENSURING BUILDING WRAPS, FIRESTOPS AND INSULATION/SPECIFICATION COMPLY WITH MANUFACTURERS RECOMMENDATIONS AND NZBC REGULATIONS. REFER TO THERMOSASH WEBSITE FOR FULL TERMS AND CONDITIONS.

LEGEND

A	ENCLAD™ PORCELAIN TILES
B	36mm - 51mm NOMINAL VENTILATION ZONE (AIR GAP)
C	* 101mm SYSTEM CAVITY TO ACCOMMODATE 50mm THICK INSULATION
D	* 50mm INSULATION (OPTION BY INSITE) FIRE STOP (OPTION BY INSITE)
*	OTHER OPTIONS AVAILABLE (PROJECT SPECIFIC) 111mm SYSTEM CAVITY FOR 75mm THICK INSULATION 136mm SYSTEM CAVITY FOR 100mm THICK INSULATION

PARTS LIST

1	ENCLAD™ PORCELAIN TILE
2	ENCLAD EN01 ALUMINIUM SUPPORT PROFILE
3	ENCLAD EN01 ALUMINIUM HELPING HAND BRACKET
4	ENCLAD EN01 ALUMINIUM HORIZONTAL RAIL
5	ENCLAD EN01 ALUMINIUM TILE CLIP
6	ENCLAD TILE FIXING (STAINLESS STEEL)
7	ENCLAD BRACKET TO RAIL FIXING (STAINLESS STEEL)
8	ENCLAD RAIL TO RAIL FIXING (STAINLESS STEEL)
9	ENCLAD HOST STRUCTURAL FIXING (STAINLESS STEEL)
10	ENCLAD THERMAL ISOLATION PAD
11	ENCLAD HEIGHT ADJUSTMENT BOLT & DL FIXING SCREW TO LOCK OFF (STAINLESS STEEL)
12	CAVITY INSULATION (OPTION BY INSITE)
13	BUILDING WRAP / MEMBRANE (OPTION BY INSITE)
14	RIGID AIR BARRIER / SHEATHING BOARD (OPTION BY INSITE)
15	WALL INSULATION (BY OTHERS)
16	PLASTER BOARD (BY OTHERS)

Cladding Type :
ENCLAD™ PORCELAIN TILES

Support System :
ENCLAD™ EN03 - HOOK ON SECRET FIXED

Detail Description :
HORIZONTAL PANEL JOINT DETAIL(SECTION VIEW)

Scale @ A3 : 1:2

Rev. : NOV 2022



System # :
PORC-EN03-HOR-SF5

Detail # :
10

ENCLAD™ RAINSCREEN SYSTEMS



158 CENTRAL PARK DRIVE,
HENDERSON,
AUCKLAND 0610
NEW ZEALAND
P: +64 9 444 4944
www.thermosash.co.nz

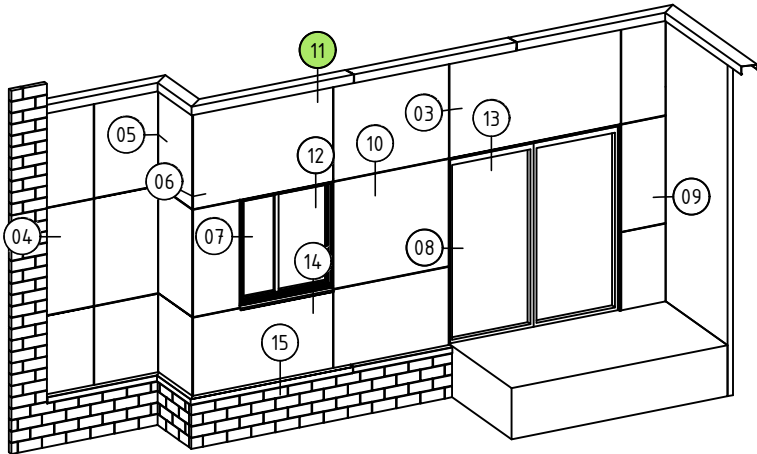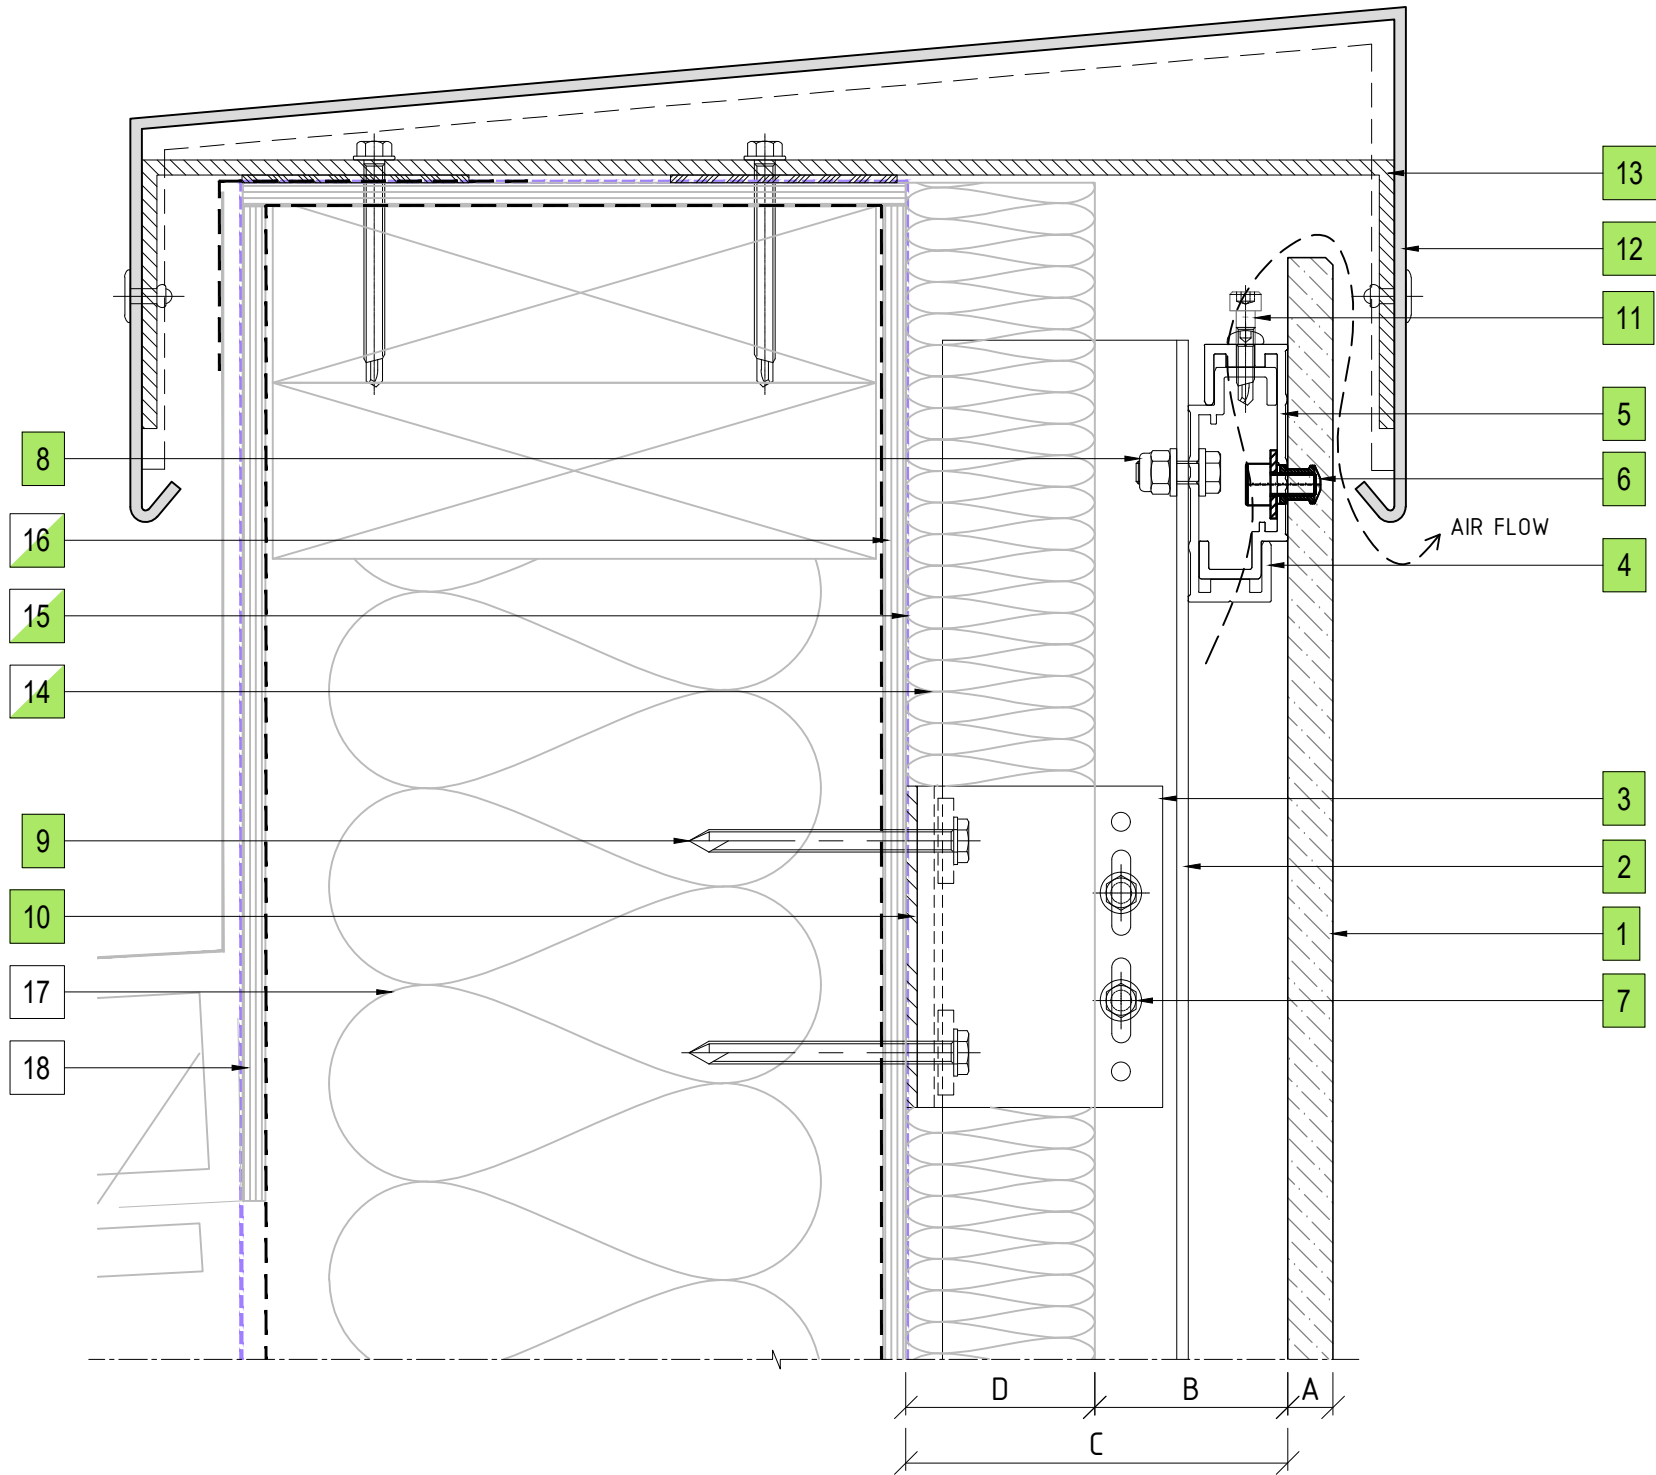

11 PARAPET FLASHING DETAIL
ENCLAD™ PORCELAIN TILES

PART OF THE THERMOSASH GROUP COMPANIES :



COPYRIGHT : THESE DESIGNS, DETAILS AND/OR SPECIFICATIONS AND THE COPYRIGHT THEREIN, REMAIN THE PROPERTY OF THERMOSASH COMMERCIAL LIMITED.

DISCLAIMER : THESE DETAILS ARE PROVIDED FOR INDICATIVE PURPOSES ONLY. CONSTRUCTION/SYSTEM DETAILS CAN VARY DEPENDING ON PROJECT SPECIFIC SPECIFICATION AND ENGINEERING REQUIREMENTS. THE DESIGNER IS RESPONSIBLE FOR ENSURING DETAILS SATISFY ALL NEW ZEALAND BUILDING CODE CLAUSES. THE DESIGNER IS RESPONSIBLE FOR ENSURING BUILDING WRAPS, FIRESTOPS AND INSULATION/SPECIFICATION COMPLY WITH MANUFACTURERS RECOMMENDATIONS AND NZBC REGULATIONS. REFER TO THERMOSASH WEBSITE FOR FULL TERMS AND CONDITIONS.

LEGEND

A	ENCLAD™ PORCELAIN TILES
B	36mm - 51mm NOMINAL VENTILATION ZONE (AIR GAP)
C	* 101mm SYSTEM CAVITY TO ACCOMMODATE 50mm THICK INSULATION
D	* 50mm INSULATION (OPTION BY INSITE) FIRE STOP (OPTION BY INSITE)
*	OTHER OPTIONS AVAILABLE (PROJECT SPECIFIC) 111mm SYSTEM CAVITY FOR 75mm THICK INSULATION 136mm SYSTEM CAVITY FOR 100mm THICK INSULATION

PARTS LIST

1	ENCLAD™ PORCELAIN TILE
2	ENCLAD EN01 ALUMINIUM SUPPORT PROFILE
3	ENCLAD EN01 ALUMINIUM HELPING HAND BRACKET
4	ENCLAD EN01 ALUMINIUM HORIZONTAL RAIL
5	ENCLAD EN01 ALUMINIUM TILE CLIP
6	ENCLAD TILE FIXING (STAINLESS STEEL)
7	ENCLAD BRACKET TO RAIL FIXING (STAINLESS STEEL)
8	ENCLAD RAIL TO RAIL FIXING (STAINLESS STEEL)
9	ENCLAD HOST STRUCTURAL FIXING (STAINLESS STEEL)
10	ENCLAD THERMAL ISOLATION PAD
11	ENCLAD HEIGHT ADJUSTMENT BOLT & DL FIXING SCREW TO LOCK OFF (STAINLESS STEEL)
12	ENCLAD ALUMINIUM FLASHING
13	ENCLAD ALUMINIUM BRACKET
14	CAVITY INSULATION (OPTION BY INSITE)
15	BUILDING WRAP / MEMBRANE (OPTION BY INSITE)
16	RIGID AIR BARRIER / SHEATHING BOARD (OPTION BY INSITE)
17	WALL INSULATION (BY OTHERS)
18	PLASTER BOARD (BY OTHERS)

Cladding Type :
ENCLAD™ PORCELAIN TILES

Support System :
ENCLAD™ EN03 - HOOK ON SECRET FIXED

Detail Description :
PARAPET FLASHING DETAIL (SECTION VIEW)

Scale @ A3 : 1:2

Rev. : NOV 2022



System # :
PORC-EN03-HOR-SF5

Detail # :
11

ENCLAD™ RAINSCREEN SYSTEMS



158 CENTRAL PARK DRIVE,
HENDERSON,
AUCKLAND 0610
NEW ZEALAND
P: +64 9 444 4944
www.thermosash.co.nz

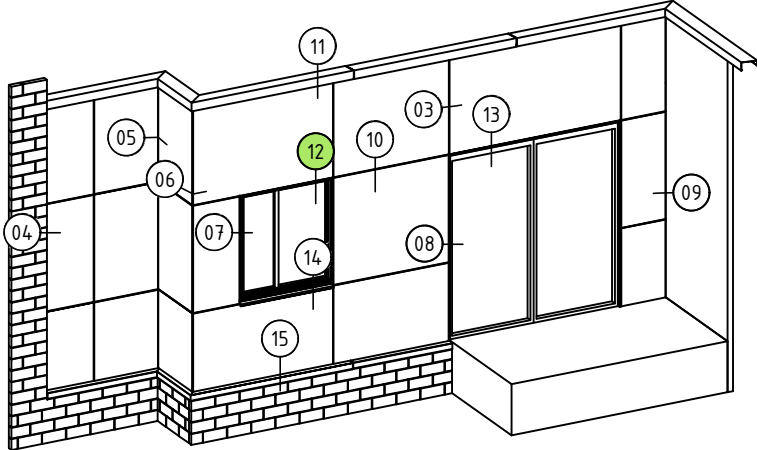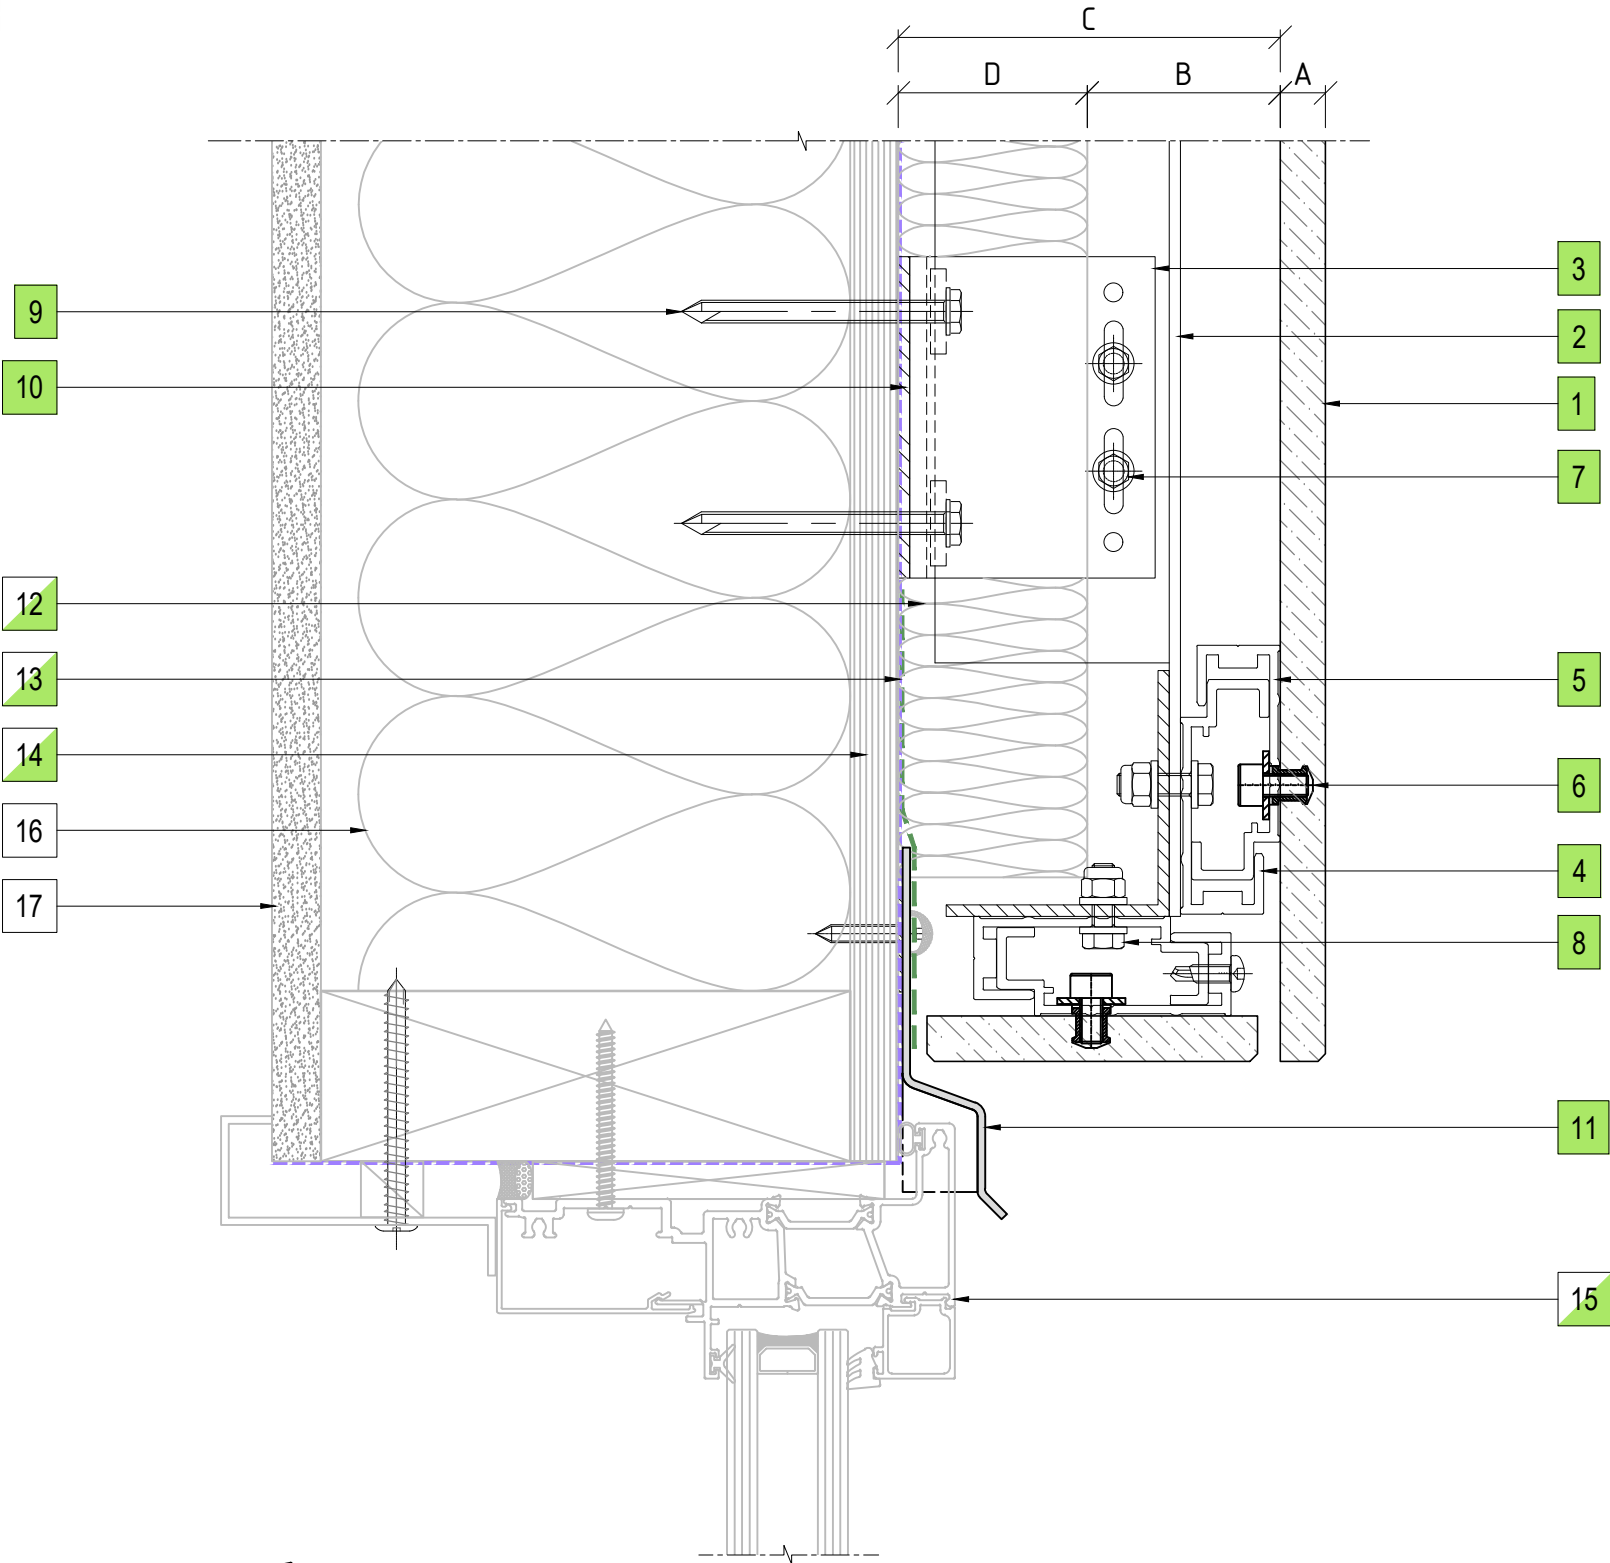

12 WINDOW HEAD DETAIL
ENCLAD™ PORCELAIN TILES

PART OF THE THERMOSASH GROUP COMPANIES :



Thermosash
BUILDING ENVELOPE SOLUTIONS™



WoodsGlass
BUILDING INNOVATIVE GLAZING SOLUTIONS

COPYRIGHT : THESE DESIGNS, DETAILS AND/OR SPECIFICATIONS AND THE COPYRIGHT THEREIN, REMAIN THE PROPERTY OF THERMOSASH COMMERCIAL LIMITED.

DISCLAIMER : THESE DETAILS ARE PROVIDED FOR INDICATIVE PURPOSES ONLY. CONSTRUCTION/SYSTEM DETAILS CAN VARY DEPENDING ON PROJECT SPECIFIC SPECIFICATION AND ENGINEERING REQUIREMENTS. THE DESIGNER IS RESPONSIBLE FOR ENSURING DETAILS SATISFY ALL NEW ZEALAND BUILDING CODE CLAUSES. THE DESIGNER IS RESPONSIBLE FOR ENSURING BUILDING WRAPS, FIRESTOPS AND INSULATION/SPECIFICATION COMPLY WITH MANUFACTURERS RECOMMENDATIONS AND NZBC REGULATIONS. REFER TO THERMOSASH WEBSITE FOR FULL TERMS AND CONDITIONS.

LEGEND	
A	ENCLAD™ PORCELAIN TILES
B	36mm - 51mm NOMINAL VENTILATION ZONE (AIR GAP)
C	* 101mm SYSTEM CAVITY TO ACCOMMODATE 50mm THICK INSULATION
D	* 50mm INSULATION (OPTION BY INSITE) FIRE STOP (OPTION BY INSITE)
*	OTHER OPTIONS AVAILABLE (PROJECT SPECIFIC) 111mm SYSTEM CAVITY FOR 75mm THICK INSULATION 136mm SYSTEM CAVITY FOR 100mm THICK INSULATION

PARTS LIST	
1	ENCLAD™ PORCELAIN TILE
2	ENCLAD EN01 ALUMINIUM SUPPORT PROFILE
3	ENCLAD EN01 ALUMINIUM HELPING HAND BRACKET
4	ENCLAD EN01 ALUMINIUM HORIZONTAL RAIL
5	ENCLAD EN01 ALUMINIUM TILE CLIP
6	ENCLAD TILE FIXING (STAINLESS STEEL)
7	ENCLAD BRACKET TO RAIL FIXING (STAINLESS STEEL)
8	ENCLAD RAIL TO RAIL FIXING (STAINLESS STEEL)
9	ENCLAD HOST STRUCTURAL FIXING (STAINLESS STEEL)
10	ENCLAD THERMAL ISOLATION PAD
11	ENCLAD ALUMINIUM FLASHING
12	CAVITY INSULATION (OPTION BY INSITE)
13	BUILDING WRAP / MEMBRANE (OPTION BY INSITE)
14	RIGID AIR BARRIER / SHEATHING BOARD (OPTION BY INSITE)
15	ALUMINIUM DOORS, WINDOWS & REVEALS (OPTION BY INSITE)
16	WALL INSULATION (BY OTHERS)
17	PLASTER BOARD (BY OTHERS)

Cladding Type :
ENCLAD™ PORCELAIN TILES

Support System :
ENCLAD™ EN03 - HOOK ON SECRET FIXED

Detail Description :
WINDOW HEAD DETAIL (SECTION VIEW)

Scale @ A3 : 1:2	Rev. : NOV 2022
System # : PORC-EN03-HOR-SF5	Detail # : 12



ENCLAD™ RAINSCREEN SYSTEMS



Thermosash
BUILDING ENVELOPE SOLUTIONS™


158 CENTRAL PARK DRIVE,
HENDERSON,
AUCKLAND 0610
NEW ZEALAND

P: +64 9 444 4944
www.thermosash.co.nz

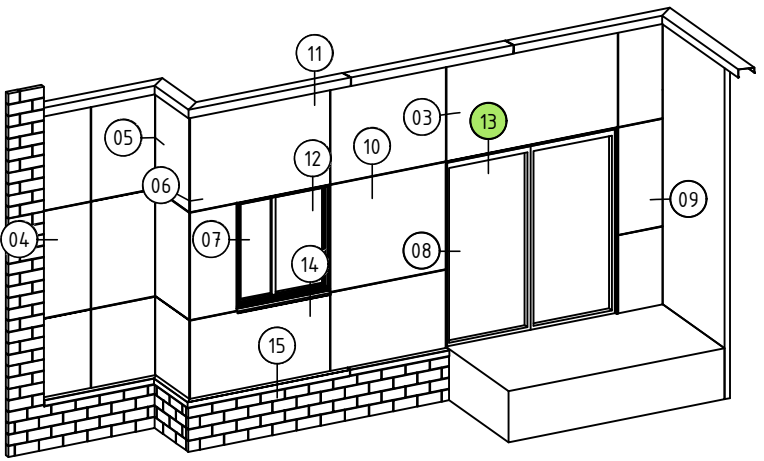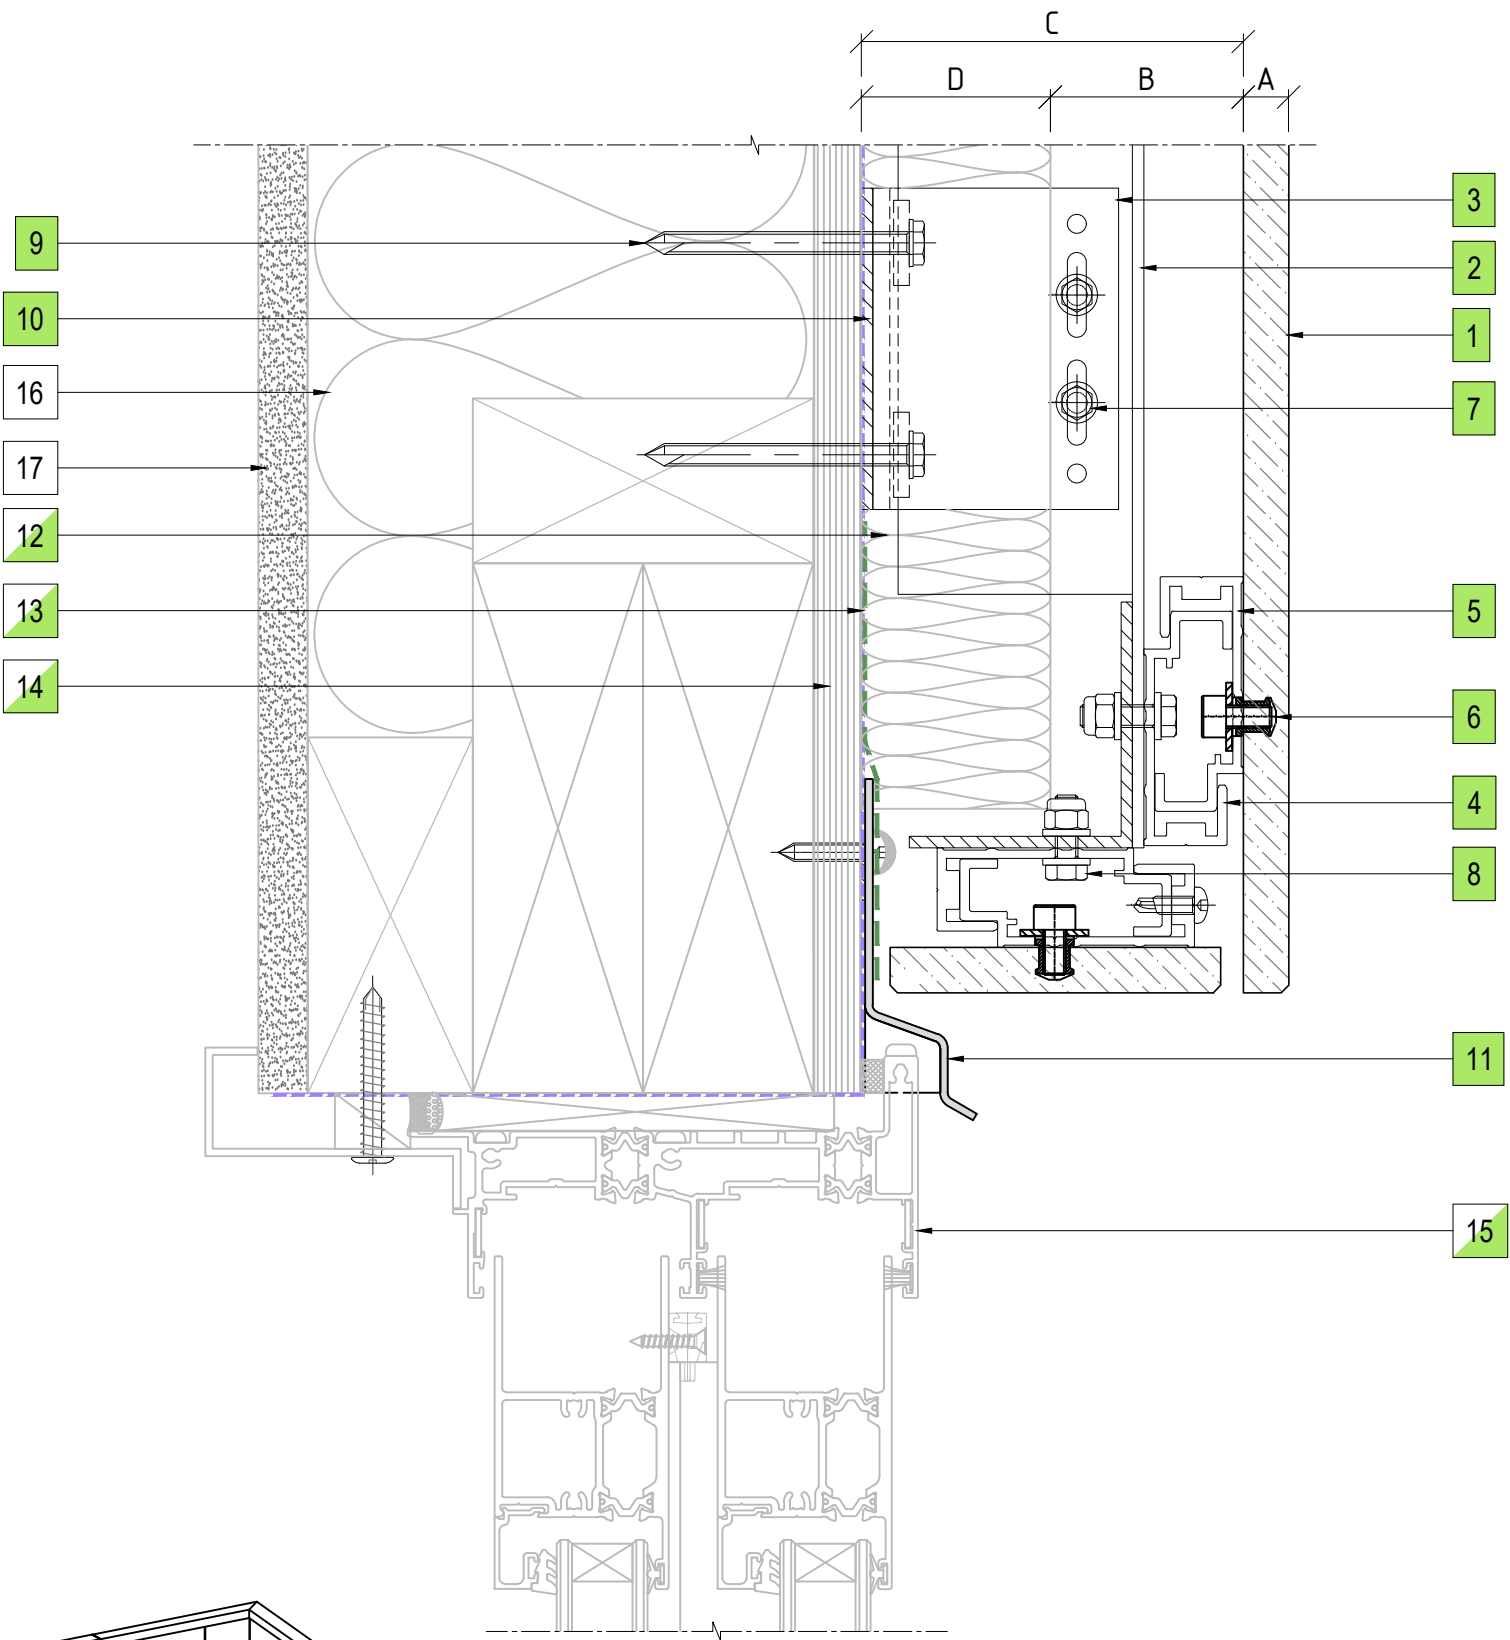


13 DOOR HEAD DETAIL
ENCLAD™ PORCELAIN TILES

PART OF THE THERMOSASH GROUP COMPANIES :



Thermosash

BUILDING ENVELOPE SOLUTIONS™



WoodsGlass

BUILDING INNOVATIVE GLAZING SOLUTIONS

COPYRIGHT : THESE DESIGNS, DETAILS AND/OR SPECIFICATIONS AND THE COPYRIGHT THEREIN, REMAIN THE PROPERTY OF THERMOSASH COMMERCIAL LIMITED.

DISCLAIMER : THESE DETAILS ARE PROVIDED FOR INDICATIVE PURPOSES ONLY. CONSTRUCTION/SYSTEM DETAILS CAN VARY DEPENDING ON PROJECT SPECIFIC SPECIFICATION AND ENGINEERING REQUIREMENTS. THE DESIGNER IS RESPONSIBLE FOR ENSURING DETAILS SATISFY ALL NEW ZEALAND BUILDING CODE CLAUSES. THE DESIGNER IS RESPONSIBLE FOR ENSURING BUILDINGS WRAPS, FIRESTOPS AND INSULATION/SPECIFICATION COMPLY WITH MANUFACTURERS RECOMMENDATIONS AND NZBC REGULATIONS. REFER TO THERMOSASH WEBSITE FOR FULL TERMS AND CONDITIONS.

LEGEND

A	ENCLAD™ PORCELAIN TILES
B	36mm - 51mm NOMINAL VENTILATION ZONE (AIR GAP)
C	* 101mm SYSTEM CAVITY TO ACCOMMODATE 50mm THICK INSULATION
D	* 50mm INSULATION (OPTION BY INSITE) FIRE STOP (OPTION BY INSITE)
*	OTHER OPTIONS AVAILABLE (PROJECT SPECIFIC) 111mm SYSTEM CAVITY FOR 75mm THICK INSULATION 136mm SYSTEM CAVITY FOR 100mm THICK INSULATION

PARTS LIST

1	ENCLAD™ PORCELAIN TILE
2	ENCLAD EN01 ALUMINIUM SUPPORT PROFILE
3	ENCLAD EN01 ALUMINIUM HELPING HAND BRACKET
4	ENCLAD EN01 ALUMINIUM HORIZONTAL RAIL
5	ENCLAD EN01 ALUMINIUM TILE CLIP
6	ENCLAD TILE FIXING (STAINLESS STEEL)
7	ENCLAD BRACKET TO RAIL FIXING (STAINLESS STEEL)
8	ENCLAD RAIL TO RAIL FIXING (STAINLESS STEEL)
9	ENCLAD HOST STRUCTURAL FIXING (STAINLESS STEEL)
10	ENCLAD THERMAL ISOLATION PAD
11	ENCLAD ALUMINIUM FLASHING
12	CAVITY INSULATION (OPTION BY INSITE)
13	BUILDING WRAP / MEMBRANE (OPTION BY INSITE)
14	RIGID AIR BARRIER / SHEATHING BOARD (OPTION BY INSITE)
15	ALUMINIUM DOORS, WINDOWS & REVEALS (OPTION BY INSITE)
16	WALL INSULATION (BY OTHERS)
17	PLASTER BOARD (BY OTHERS)

Cladding Type :
ENCLAD™ PORCELAIN TILES

Support System :
ENCLAD™ EN03 - HOOK ON SECRET FIXED

Detail Description :
DOOR HEAD DETAIL (SECTION VIEW)


Scale @ A3 : 1:2

Rev. : NOV 2022

System # :
PORC-EN03-HOR-SF5

Detail # :
13



ENCLAD™ RAINSCREEN SYSTEMS



Thermosash



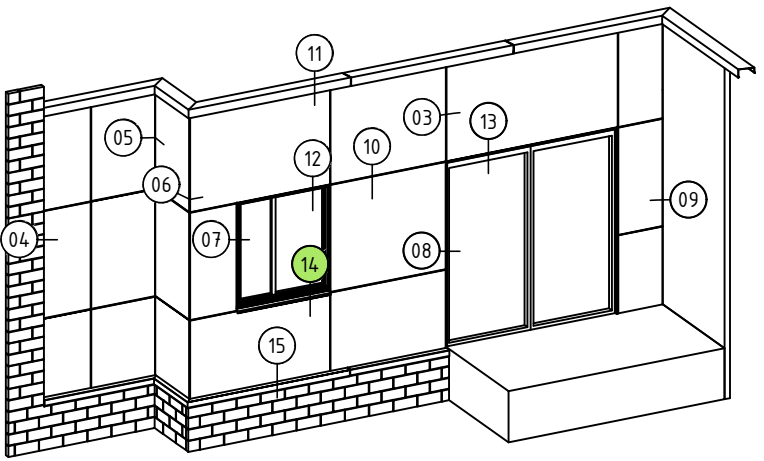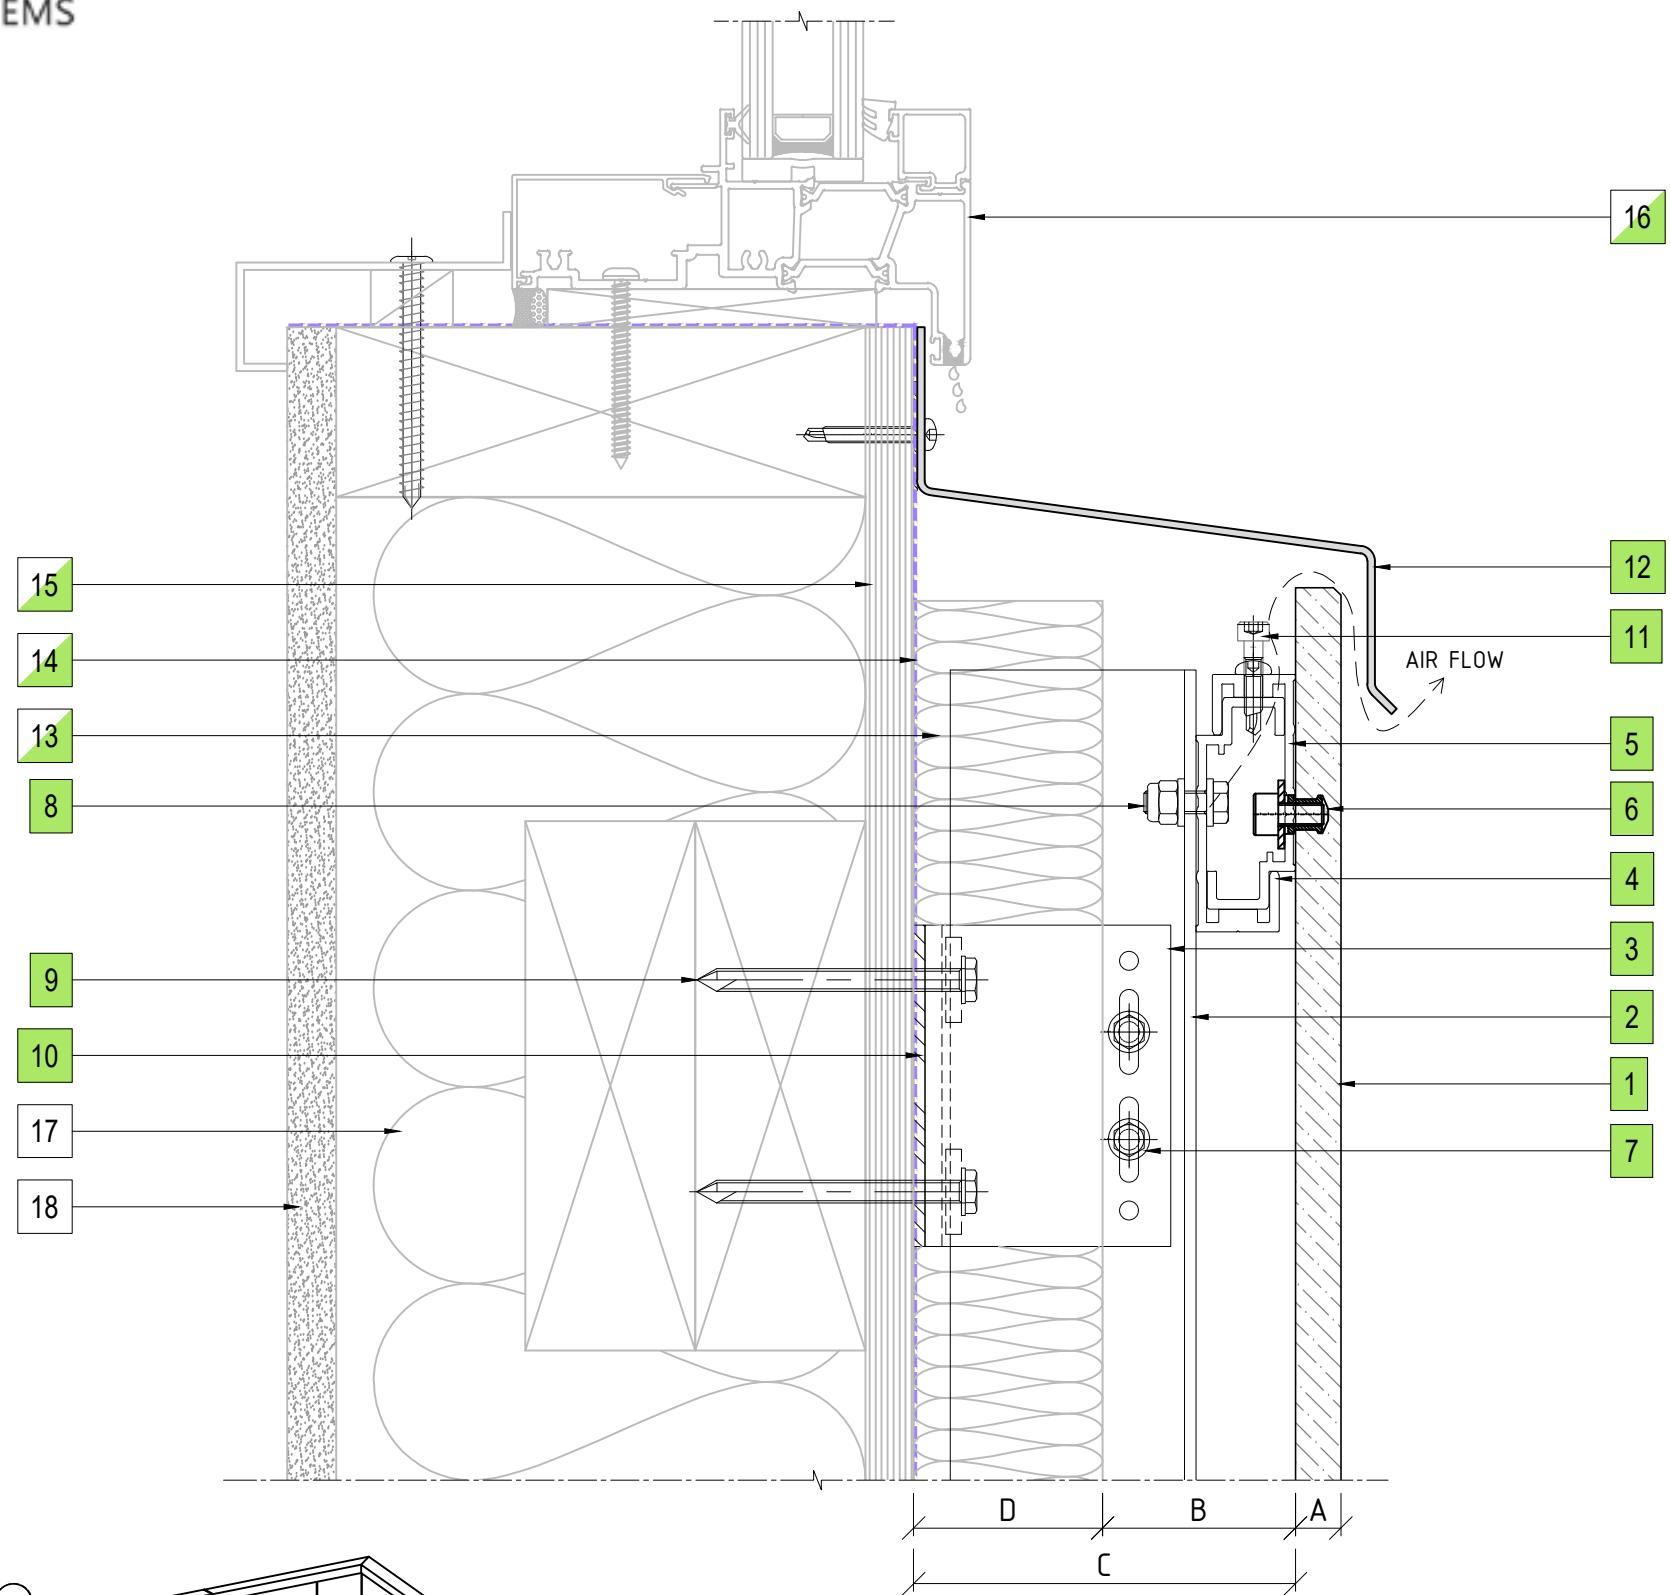

BUILDING ENVELOPE SOLUTIONS™

158 CENTRAL PARK DRIVE,
HENDERSON,
AUCKLAND 0610
NEW ZEALAND
P: +64 9 444 4944
www.thermosash.co.nz



14 WINDOW SILL DETAIL
ENCLAD™ PORCELAIN TILES

PART OF THE THERMOSASH GROUP COMPANIES :



COPYRIGHT : THESE DESIGNS, DETAILS AND/OR SPECIFICATIONS AND THE COPYRIGHT THEREIN, REMAIN THE PROPERTY OF THERMOSASH COMMERCIAL LIMITED.

DISCLAIMER : THESE DETAILS ARE PROVIDED FOR INDICATIVE PURPOSES ONLY. CONSTRUCTION/SYSTEM DETAILS CAN VARY DEPENDING ON PROJECT SPECIFIC SPECIFICATION AND ENGINEERING REQUIREMENTS. THE DESIGNER IS RESPONSIBLE FOR ENSURING DETAILS SATISFY ALL NEW ZEALAND BUILDING CODE CLAUSES. THE DESIGNER IS RESPONSIBLE FOR ENSURING BUILDING WRAPS, FIRESTOPS AND INSULATION/SPECIFICATION COMPLY WITH MANUFACTURERS RECOMMENDATIONS AND NZBC REGULATIONS. REFER TO THERMOSASH WEBSITE FOR FULL TERMS AND CONDITIONS.

LEGEND	
A	ENCLAD™ PORCELAIN TILES
B	36mm - 51mm NOMINAL VENTILATION ZONE (AIR GAP)
C	* 101mm SYSTEM CAVITY TO ACCOMMODATE 50mm THICK INSULATION
D	* 50mm INSULATION (OPTION BY INSITE) FIRE STOP (OPTION BY INSITE)
*	OTHER OPTIONS AVAILABLE (PROJECT SPECIFIC) 111mm SYSTEM CAVITY FOR 75mm THICK INSULATION 136mm SYSTEM CAVITY FOR 100mm THICK INSULATION

PARTS LIST	
1	ENCLAD™ PORCELAIN TILE
2	ENCLAD EN01 ALUMINIUM SUPPORT PROFILE
3	ENCLAD EN01 ALUMINIUM HELPING HAND BRACKET
4	ENCLAD EN01 ALUMINIUM HORIZONTAL RAIL
5	ENCLAD EN01 ALUMINIUM TILE CLIP
6	ENCLAD TILE FIXING (STAINLESS STEEL)
7	ENCLAD BRACKET TO RAIL FIXING (STAINLESS STEEL)
8	ENCLAD RAIL TO RAIL FIXING (STAINLESS STEEL)
9	ENCLAD HOST STRUCTURAL FIXING (STAINLESS STEEL)
10	ENCLAD THERMAL ISOLATION PAD
11	ENCLAD HEIGHT ADJUSTMENT BOLT & DL FIXING SCREW TO LOCK OFF (STAINLESS STEEL)
12	ENCLAD ALUMINIUM FLASHING
13	CAVITY INSULATION (OPTION BY INSITE)
14	BUILDING WRAP / MEMBRANE (OPTION BY INSITE)
15	RIGID AIR BARRIER / SHEATHING BOARD (OPTION BY INSITE)
16	ALUMINIUM DOORS, WINDOWS & REVEALS (OPTION BY INSITE)
17	WALL INSULATION (BY OTHERS)
18	PLASTER BOARD (BY OTHERS)

Cladding Type :

ENCLAD™ PORCELAIN TILES

Support System :


ENCLAD™ EN03 - HOOK ON SECRET FIXED

Detail Description :



WINDOW SILL DETAIL (SECTION VIEW)

Scale @ A3 : 1:2	Rev. : NOV 2022
System # : PORC-EN03-HOR-SF5	Detail # : 14

ENCLAD™ RAINSCREEN SYSTEMS



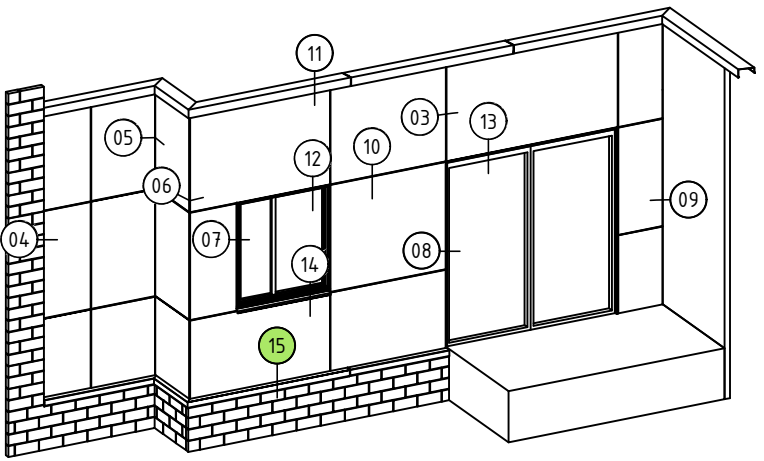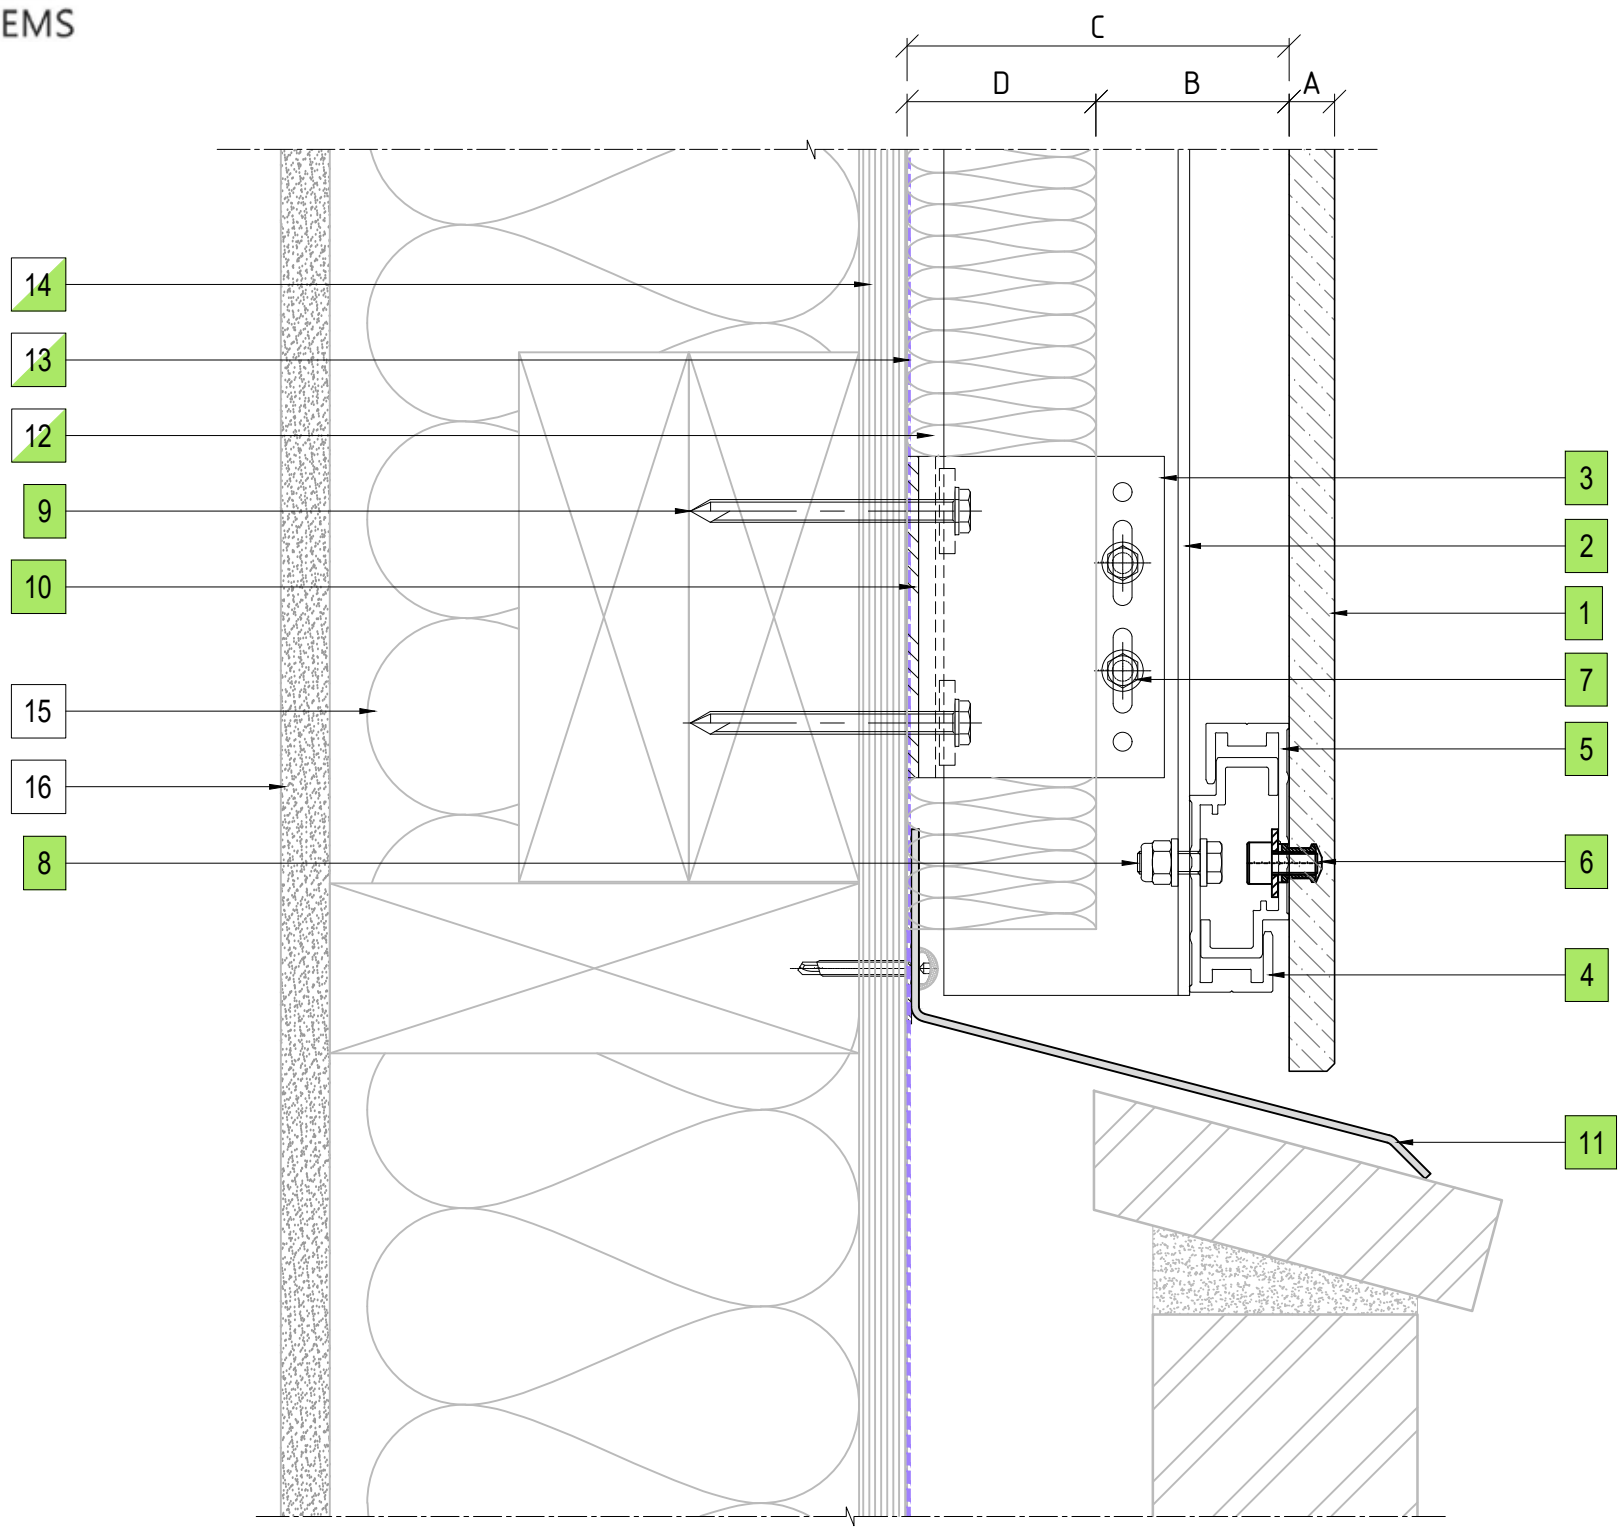

158 CENTRAL PARK DRIVE,
HENDERSON,
AUCKLAND 0610
NEW ZEALAND
P: +64 9 444 4944
www.thermosash.co.nz



15 BRICKWALL AT BASE DRIP DETAIL
ENCLAD™ PORCELAIN TILES

PART OF THE THERMOSASH GROUP COMPANIES :



COPYRIGHT : THESE DESIGNS, DETAILS AND/OR SPECIFICATIONS AND THE COPYRIGHT THEREIN, REMAIN THE PROPERTY OF THERMOSASH COMMERCIAL LIMITED.

DISCLAIMER : THESE DETAILS ARE PROVIDED FOR INDICATIVE PURPOSES ONLY. CONSTRUCTION/SYSTEM DETAILS CAN VARY DEPENDING ON PROJECT SPECIFIC SPECIFICATION AND ENGINEERING REQUIREMENTS. THE DESIGNER IS RESPONSIBLE FOR ENSURING DETAILS SATISFY ALL NEW ZEALAND BUILDING CODE CLAUSES. THE DESIGNER IS RESPONSIBLE FOR ENSURING BUILDING WRAPS, FIRESTOPS AND INSULATION/SPECIFICATION COMPLY WITH MANUFACTURERS RECOMMENDATIONS AND NZBC REGULATIONS. REFER TO THERMOSASH WEBSITE FOR FULL TERMS AND CONDITIONS.

LEGEND	
A	ENCLAD™ PORCELAIN TILES
B	36mm - 51mm NOMINAL VENTILATION ZONE (AIR GAP)
C	* 101mm SYSTEM CAVITY TO ACCOMMODATE 50mm THICK INSULATION
D	* 50mm INSULATION (OPTION BY INSITE) FIRE STOP (OPTION BY INSITE)
*	OTHER OPTIONS AVAILABLE (PROJECT SPECIFIC) 111mm SYSTEM CAVITY FOR 75mm THICK INSULATION 136mm SYSTEM CAVITY FOR 100mm THICK INSULATION

PARTS LIST	
1	ENCLAD™ PORCELAIN TILE
2	ENCLAD EN01 ALUMINIUM SUPPORT PROFILE
3	ENCLAD EN01 ALUMINIUM HELPING HAND BRACKET
4	ENCLAD EN01 ALUMINIUM HORIZONTAL RAIL
5	ENCLAD EN01 ALUMINIUM TILE CLIP
6	ENCLAD TILE FIXING (STAINLESS STEEL)
7	ENCLAD BRACKET TO RAIL FIXING (STAINLESS STEEL)
8	ENCLAD RAIL TO RAIL FIXING (STAINLESS STEEL)
9	ENCLAD HOST STRUCTURAL FIXING (STAINLESS STEEL)
10	ENCLAD THERMAL ISOLATION PAD
11	ENCLAD ALUMINIUM FLASHING
12	CAVITY INSULATION (OPTION BY INSITE)
13	BUILDING WRAP / MEMBRANE (OPTION BY INSITE)
14	RIGID AIR BARRIER / SHEATHING BOARD (OPTION BY INSITE)
15	WALL INSULATION (BY OTHERS)
16	PLASTER BOARD (BY OTHERS)

Cladding Type :

ENCLAD™ PORCELAIN TILES

Support System :


ENCLAD™ EN03 - HOOK ON SECRET FIXED

Detail Description :

BRICKWALL AT BASE DRIP DETAIL (SECTION VIEW)

Scale @ A3 : 1:2	Rev. : NOV 2022
System # : PORC-EN03-HOR-SF5	Detail # : 15

ENCLAD™ RAINSCREEN SYSTEMS



158 CENTRAL PARK DRIVE,
HENDERSON,
AUCKLAND 0610
NEW ZEALAND
P: +64 9 444 4944
www.thermosash.co.nz