


02
01
HANDRAIL
DETAIL
1:2

01
01
BALUSTRADE
FIXING DETAIL
1:2

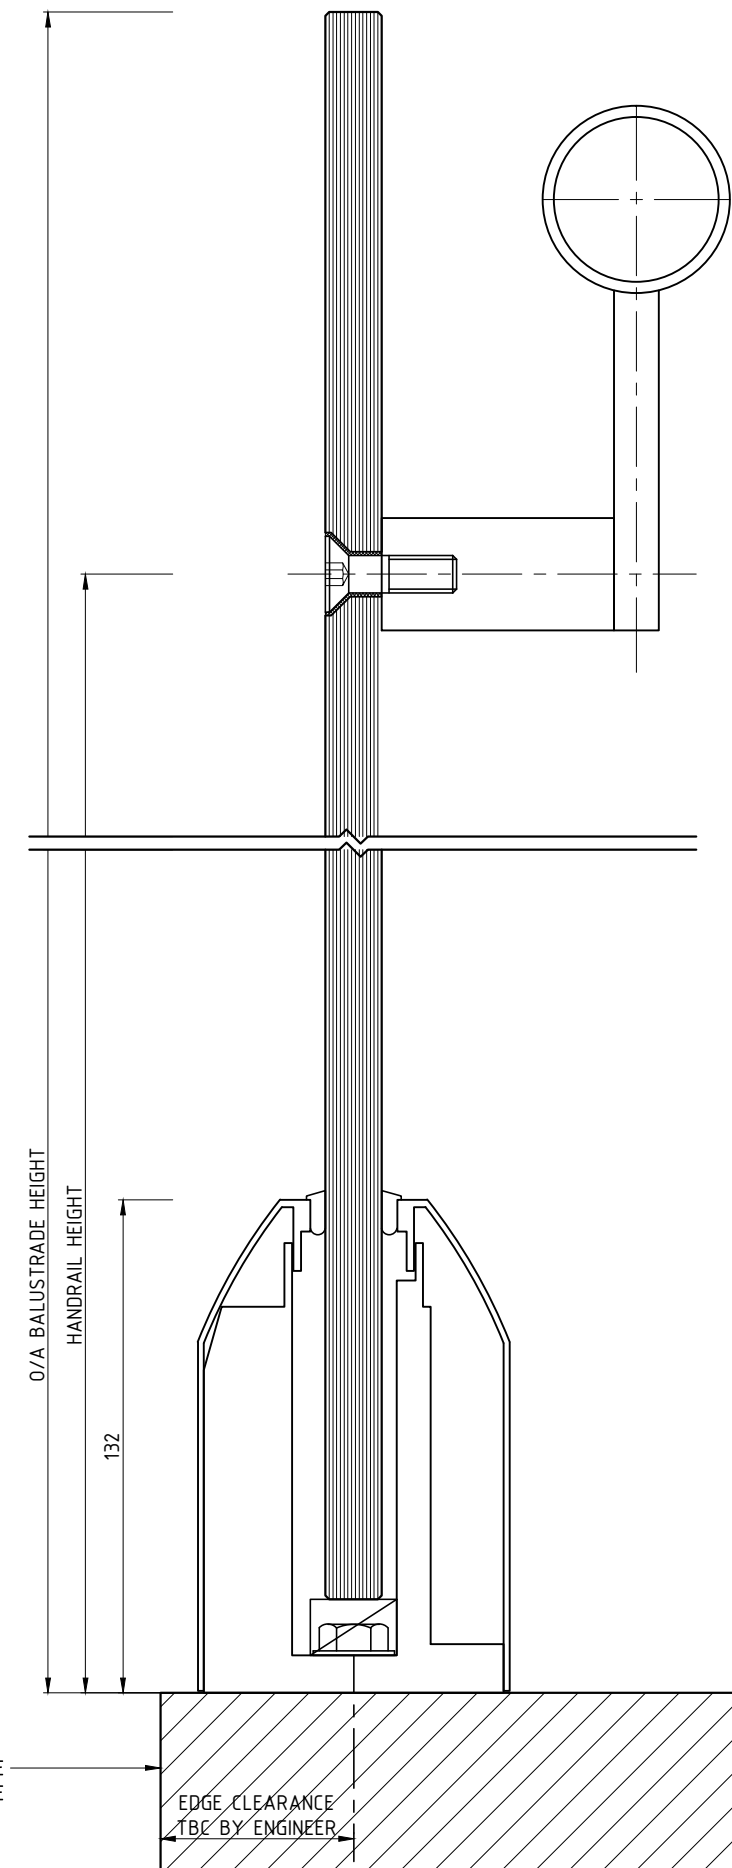

STRUCTURE BY OTHERS TO TAKE
LOADS IMPOSED BY BALUSTRADE

EDGE CLEARANCE
TBC BY ENGINEER

SYSTEM :
GLASS BALUSTRADE

TYPE :

www.thermosash.co.nz ~AUCKLAND: (09)444-4944 ~WELLINGTON: (04)939-4500 ~CHRISTCHURCH: (03)348-4004

SCALE:
1:2 @ A3

DATE:
Feb-13

PAGE:
GB-01

SCALE:
1:2 @ A3

DATE:
Feb-13

PAGE:
GB-01



P:\CONTRACTS\700-SERIES\730-MANUAL For Website\Glass Balustrades\Glass Balustrade-01.dwg