
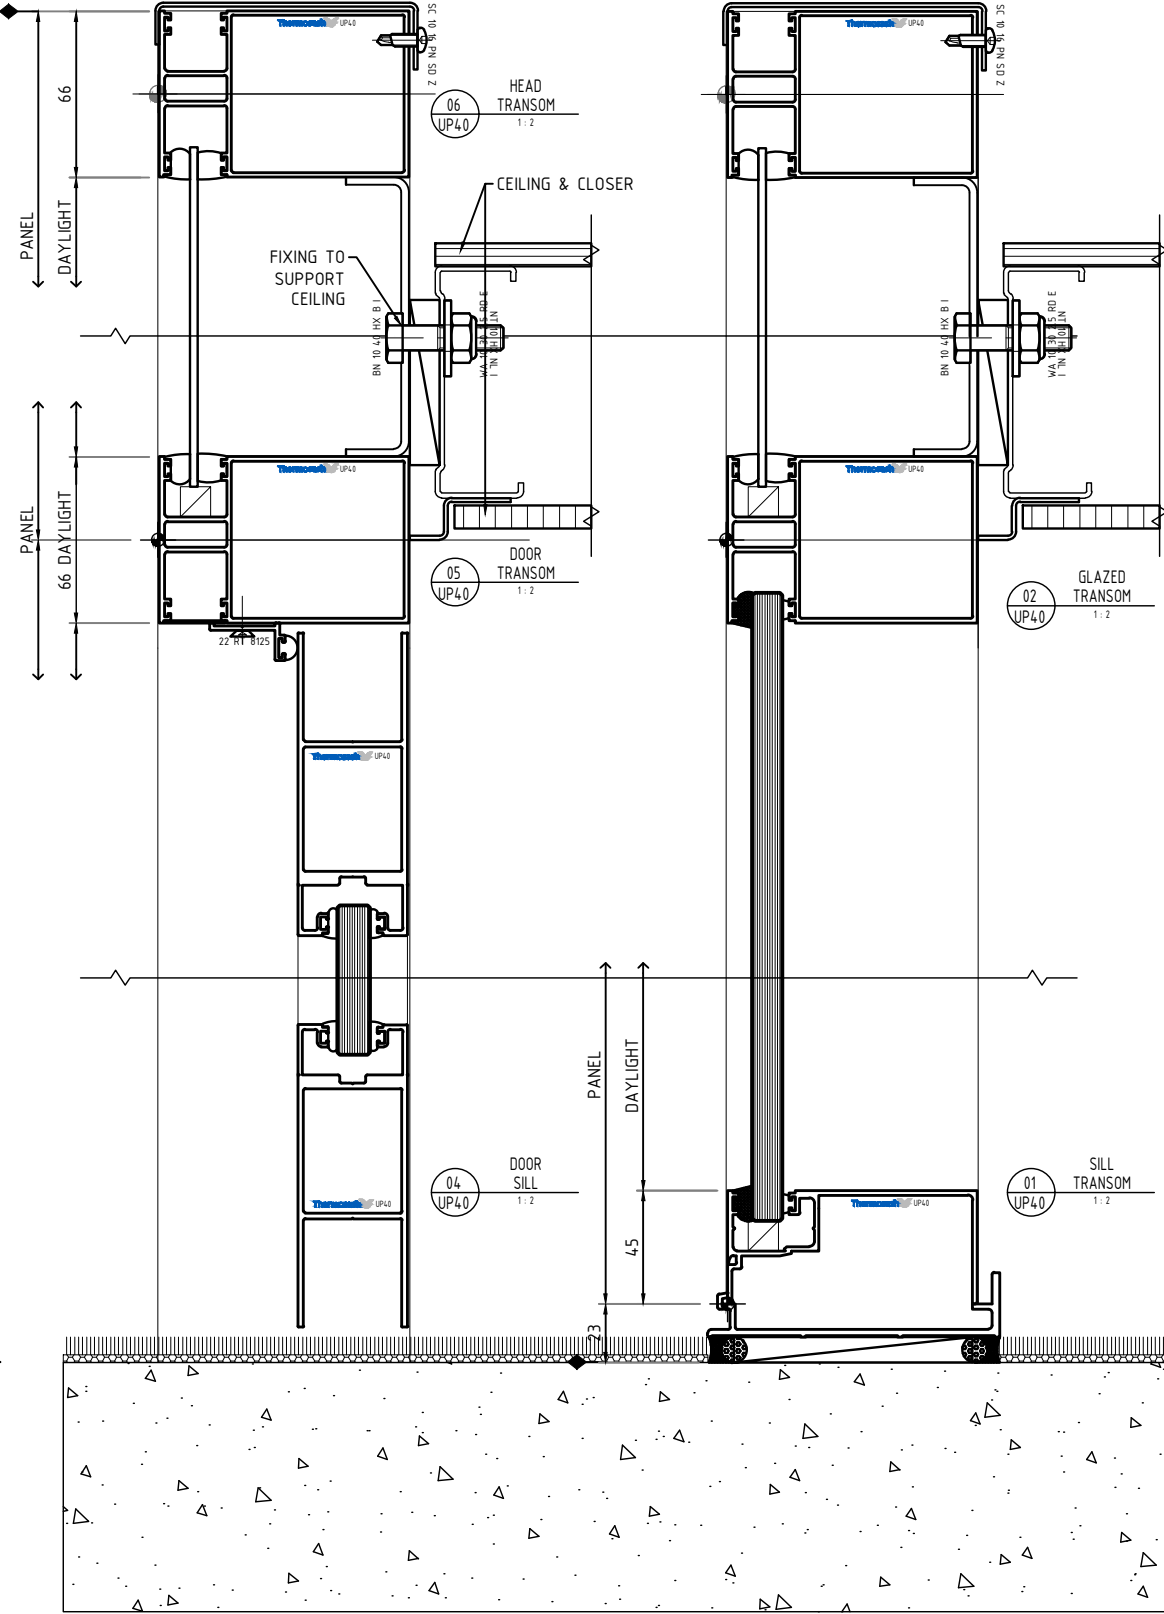
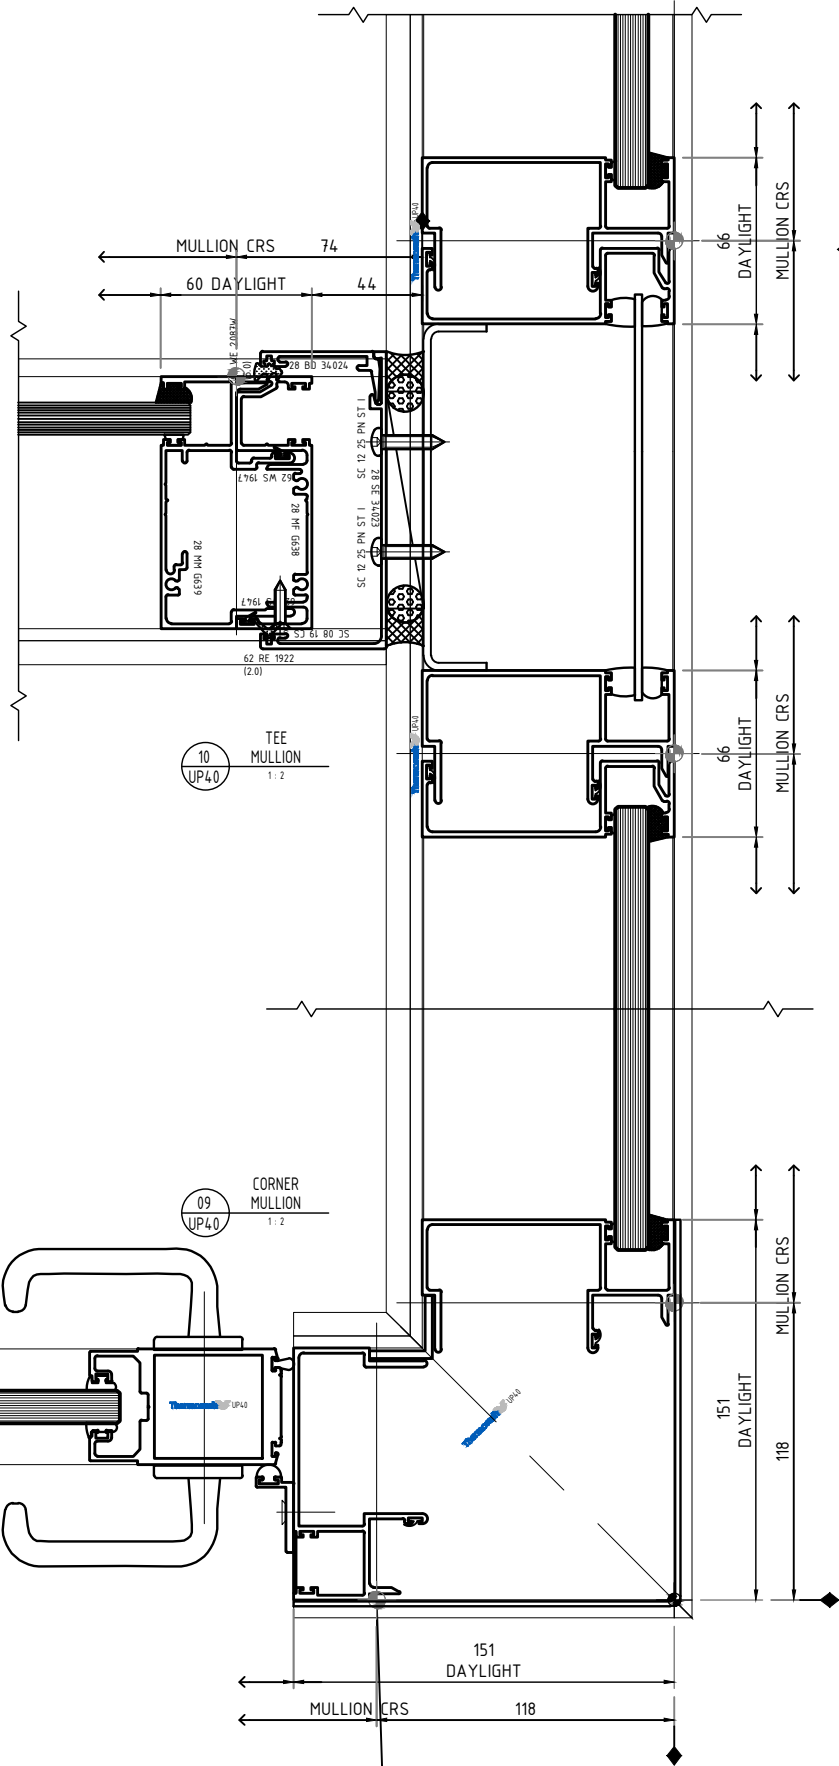
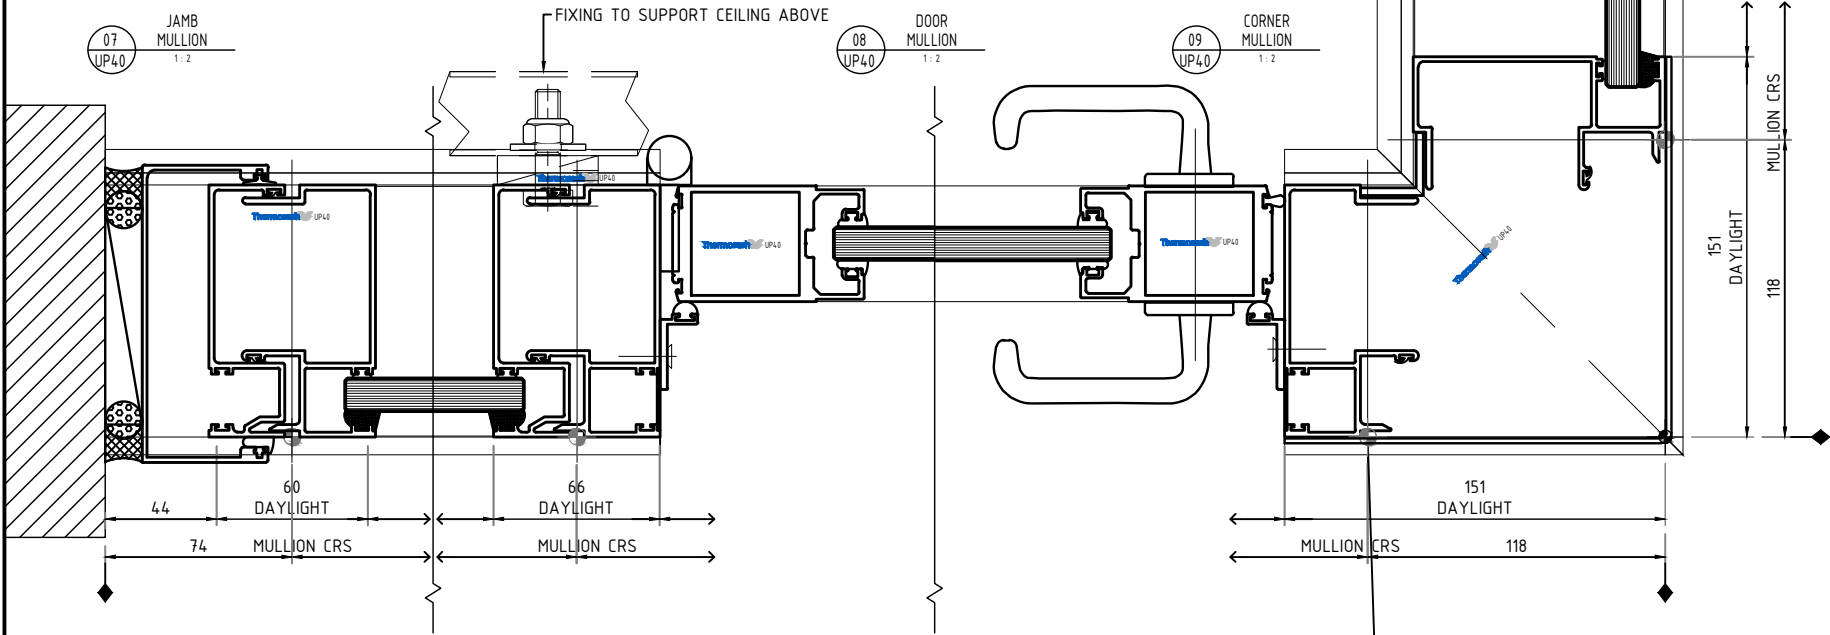


NOTES:
1) DRAWING TO BE USED IN CONJUNCTION WITH 'MASTERSPEC' (4211)
2) WINDOW SYSTEMS REQUIRE SPECIFIC DESIGN DEPENDING ON SPANS, WIND-LOADS, BUILDING CONDITIONS, ETC.
3) INSIDE GLAZE, INTERNAL REINFORCEMENT AND SEISMIC FRAME OPTIONS AVAILABLE

GLAZING: GLASS THICKNESS TO SUIT REQUIREMENTS
HARDWARE: STANDARD HARDWARE OPTIONS
FINISHES: POWDER-COAT / ANODISED / PVF²

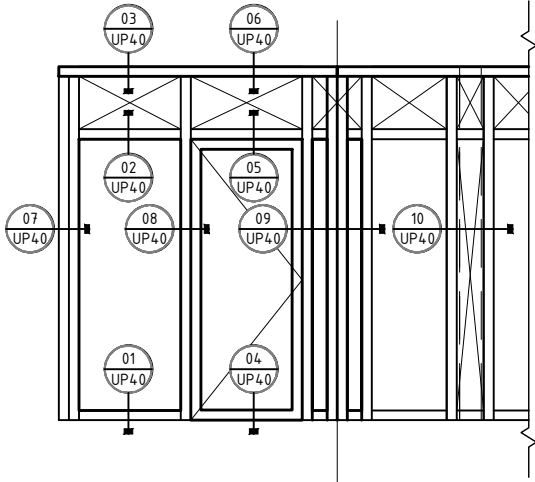

SYSTEM : UP40 UNITISED PARTITIONS INTERNAL GLAZING	TYPE : 100 mm GLAZED / ALUMINIUM PANEL FLOOR TO CEILING	SCALE: NTS	DATE: Aug-26	 BUILDING ENVELOPE SOLUTIONS™
		PAGE: UP40-1		

www.thermosash.co.nz ~ AUCKLAND: (09)444-4944 ~ WELLINGTON: (04)939-4500 ~ CHRISTCHURCH: (03)348-4004