



BRACKET SECTION DETAIL
02
01 1:2

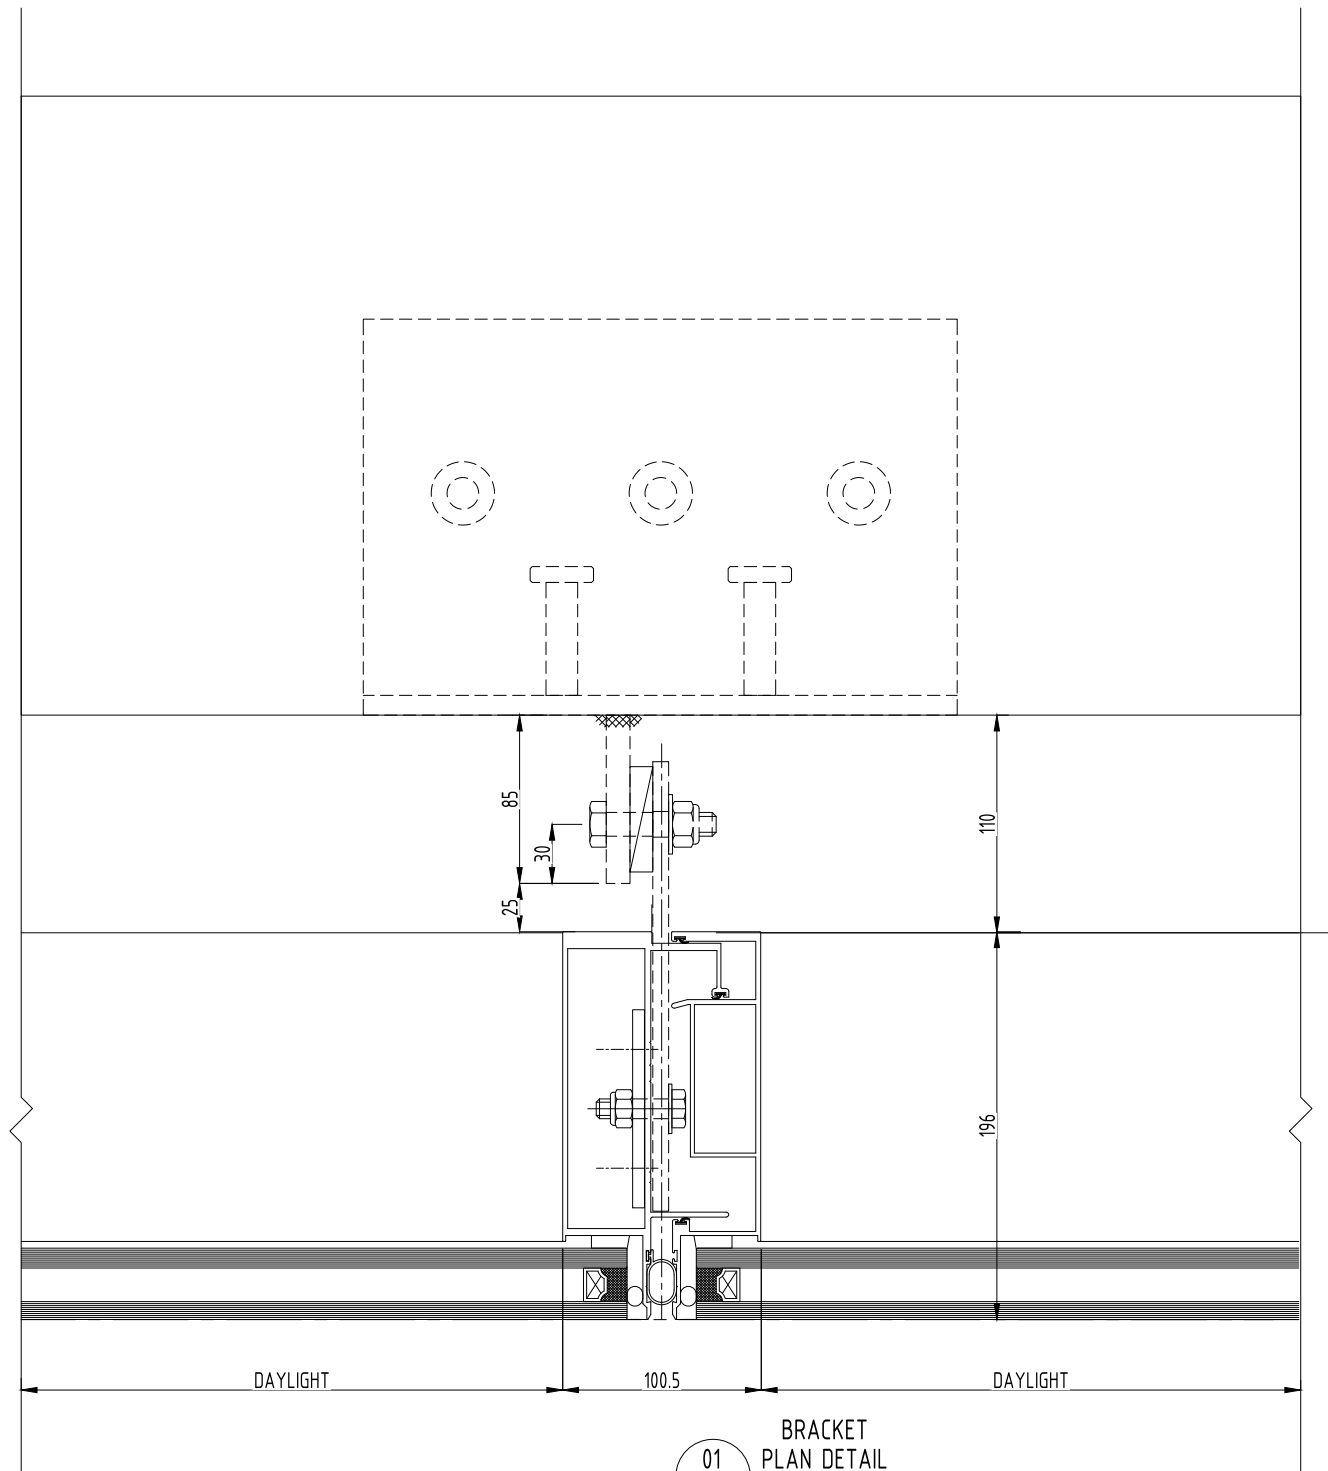

BRACKET PLAN DETAIL
01
01 1:2

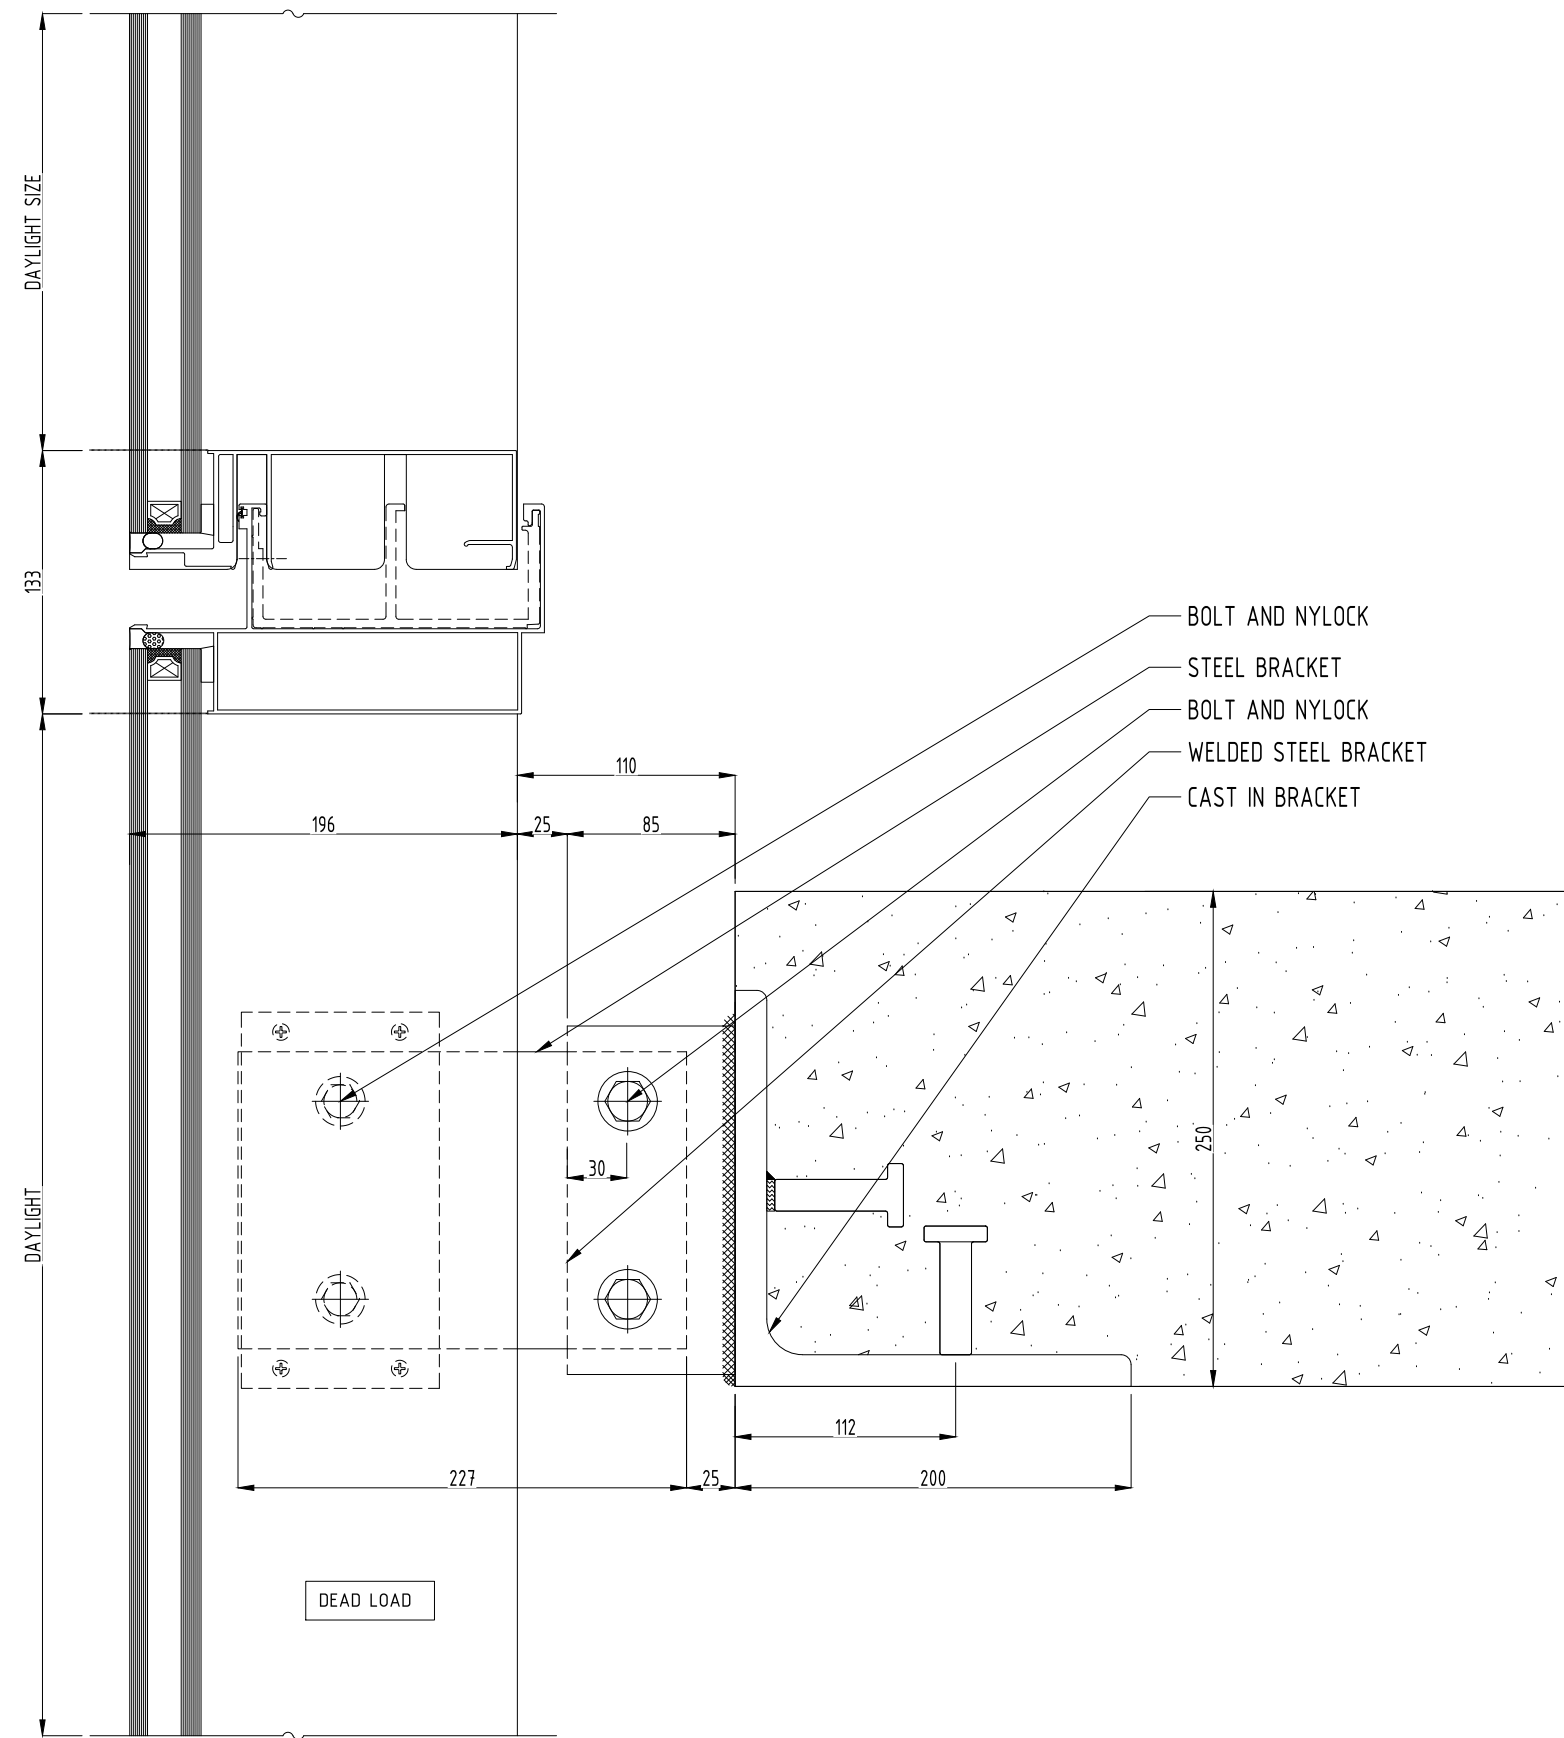

- BOLT AND NYLOCK
- STEEL BRACKET
- BOLT AND NYLOCK
- WELDED STEEL BRACKET
- CAST IN BRACKET

SYSTEM :
PW1000 FLUSH GLAZED SYSTEM
UNITISED HIGH PERFORMANCE PANEL
SYSTEM WITH FRONT MOUNT BRACKET

TYPE :
THERMOSASH_DL_FRONT MOUNT_BRACKET

SCALE:
1:2 @ A3

DATE:
Jan-21

PAGE:
BRACKET