


01  
01  
BRACKET  
PLAN DETAIL  
1:2

02  
01  
BRACKET  
SECTION DETAIL  
1:2

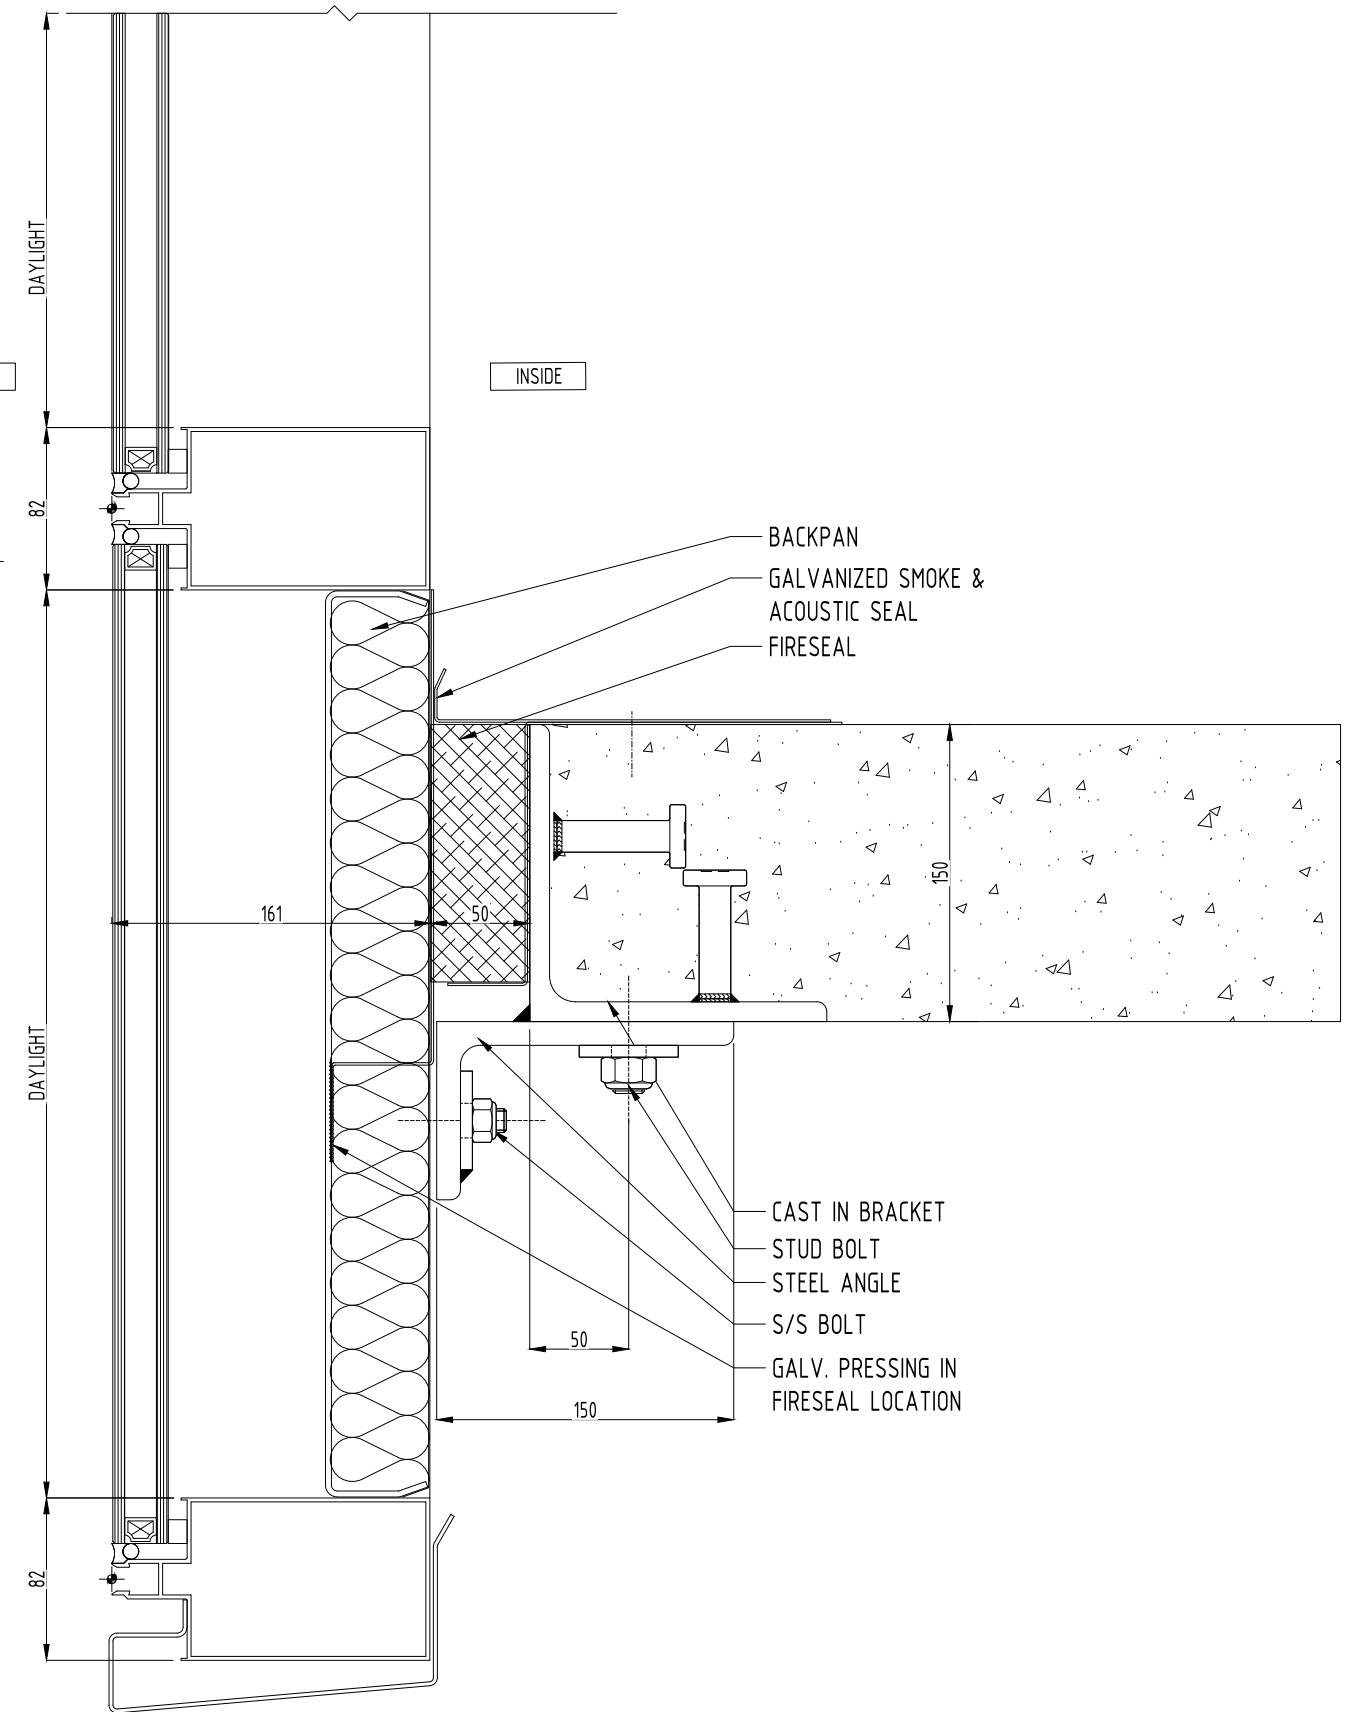

SYSTEM :  
PW1000 FLUSH GLAZED SYSTEM  
UNITISED HIGH PERFORMANCE PANEL  
SYSTEM (BOTTOM MOUNTED BRACKET)

TYPE :  
THERMOSASH\_DL\_BOTTOM MOUNT\_BRACKET

SCALE:  
1:2 @ A3

DATE:  
Feb-21

PAGE:  
BRACKET