
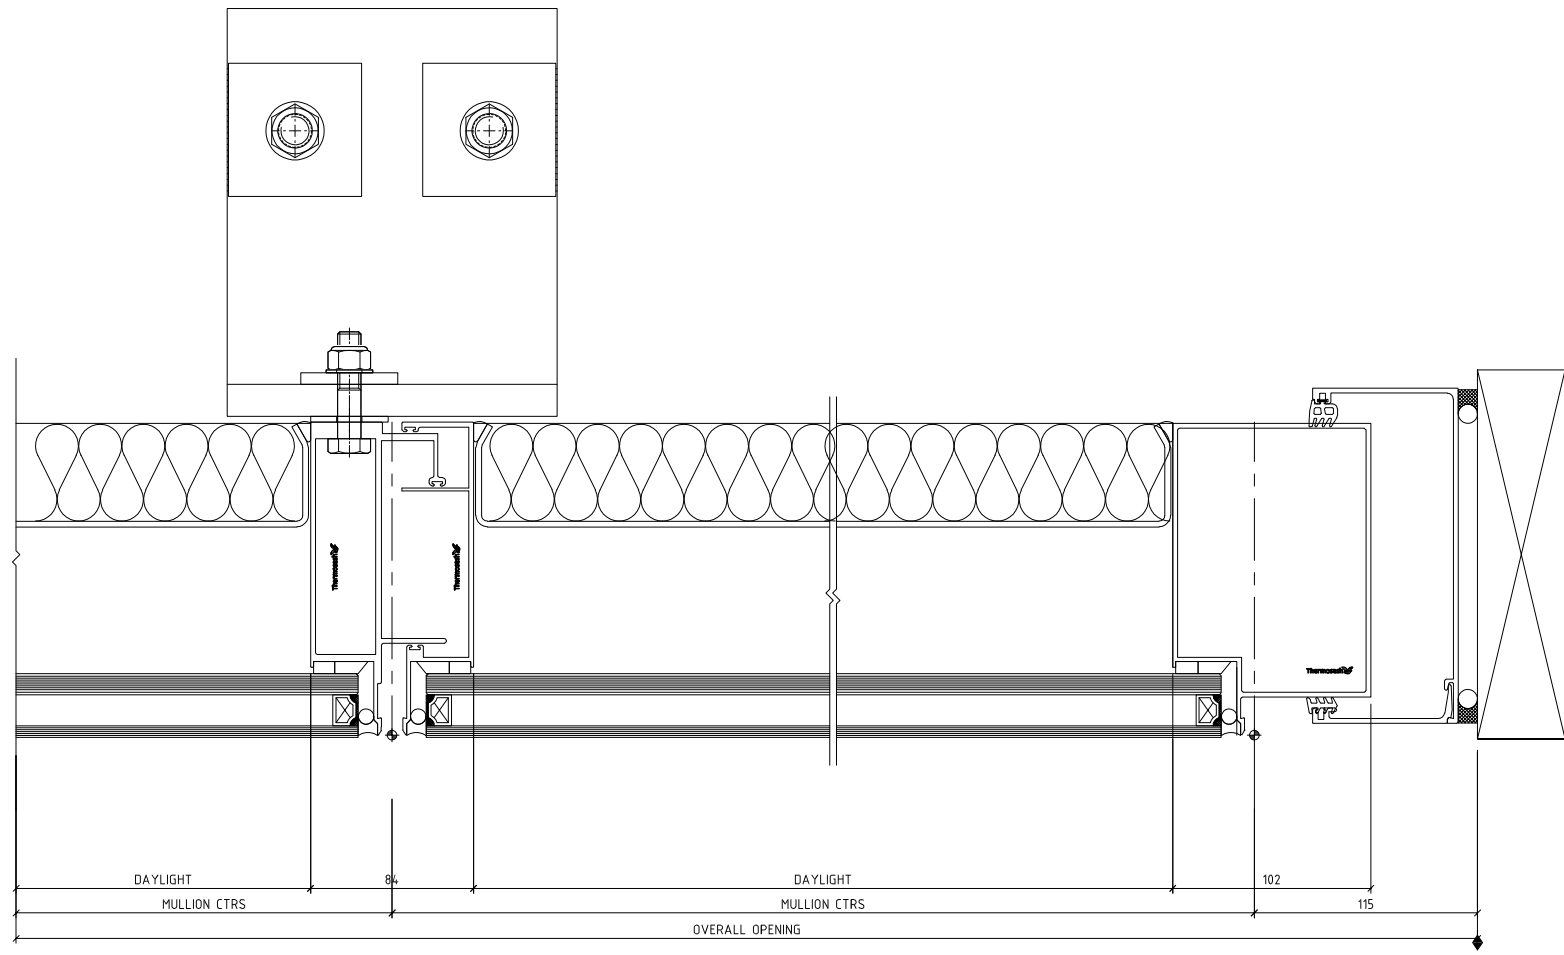


NOTES:
 1) DRAWING TO BE USED IN CONJUNCTION WITH 'MASTERSPEC' (4211)
 2) WINDOW SYSTEMS REQUIRE SPECIFIC DESIGN DEPENDING ON SPANS, WIND-LOADS, BUILDING CONDITIONS, ETC.
 3) INSIDE GLAZE, INTERNAL REINFORCEMENT AND SEISMIC FRAME OPTIONS AVAILABLE
 GLAZING: GLASS THICKNESS TO SUIT REQUIREMENTS
 HARDWARE: STANDARD HARDWARE OPTIONS
 FINISHES: POWDER-COAT / ANODISED / PVF²

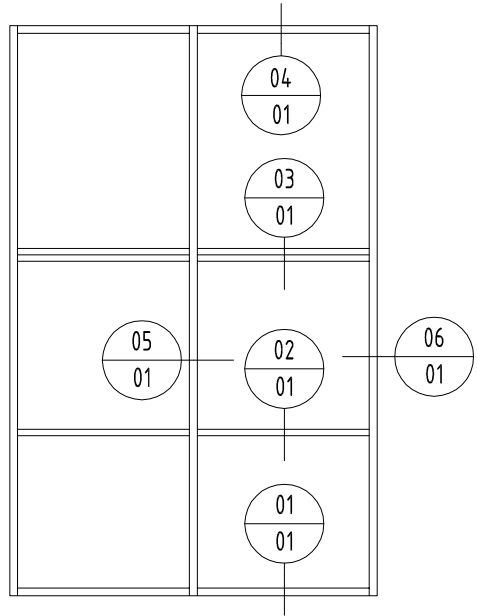


05 MULLION 1:2
 06 JAMB 1:2

04 HEAD 1:2

03 SPLIT TRANSOM 1:2

02 TRANSOM 1:2

01 SILL 1:2

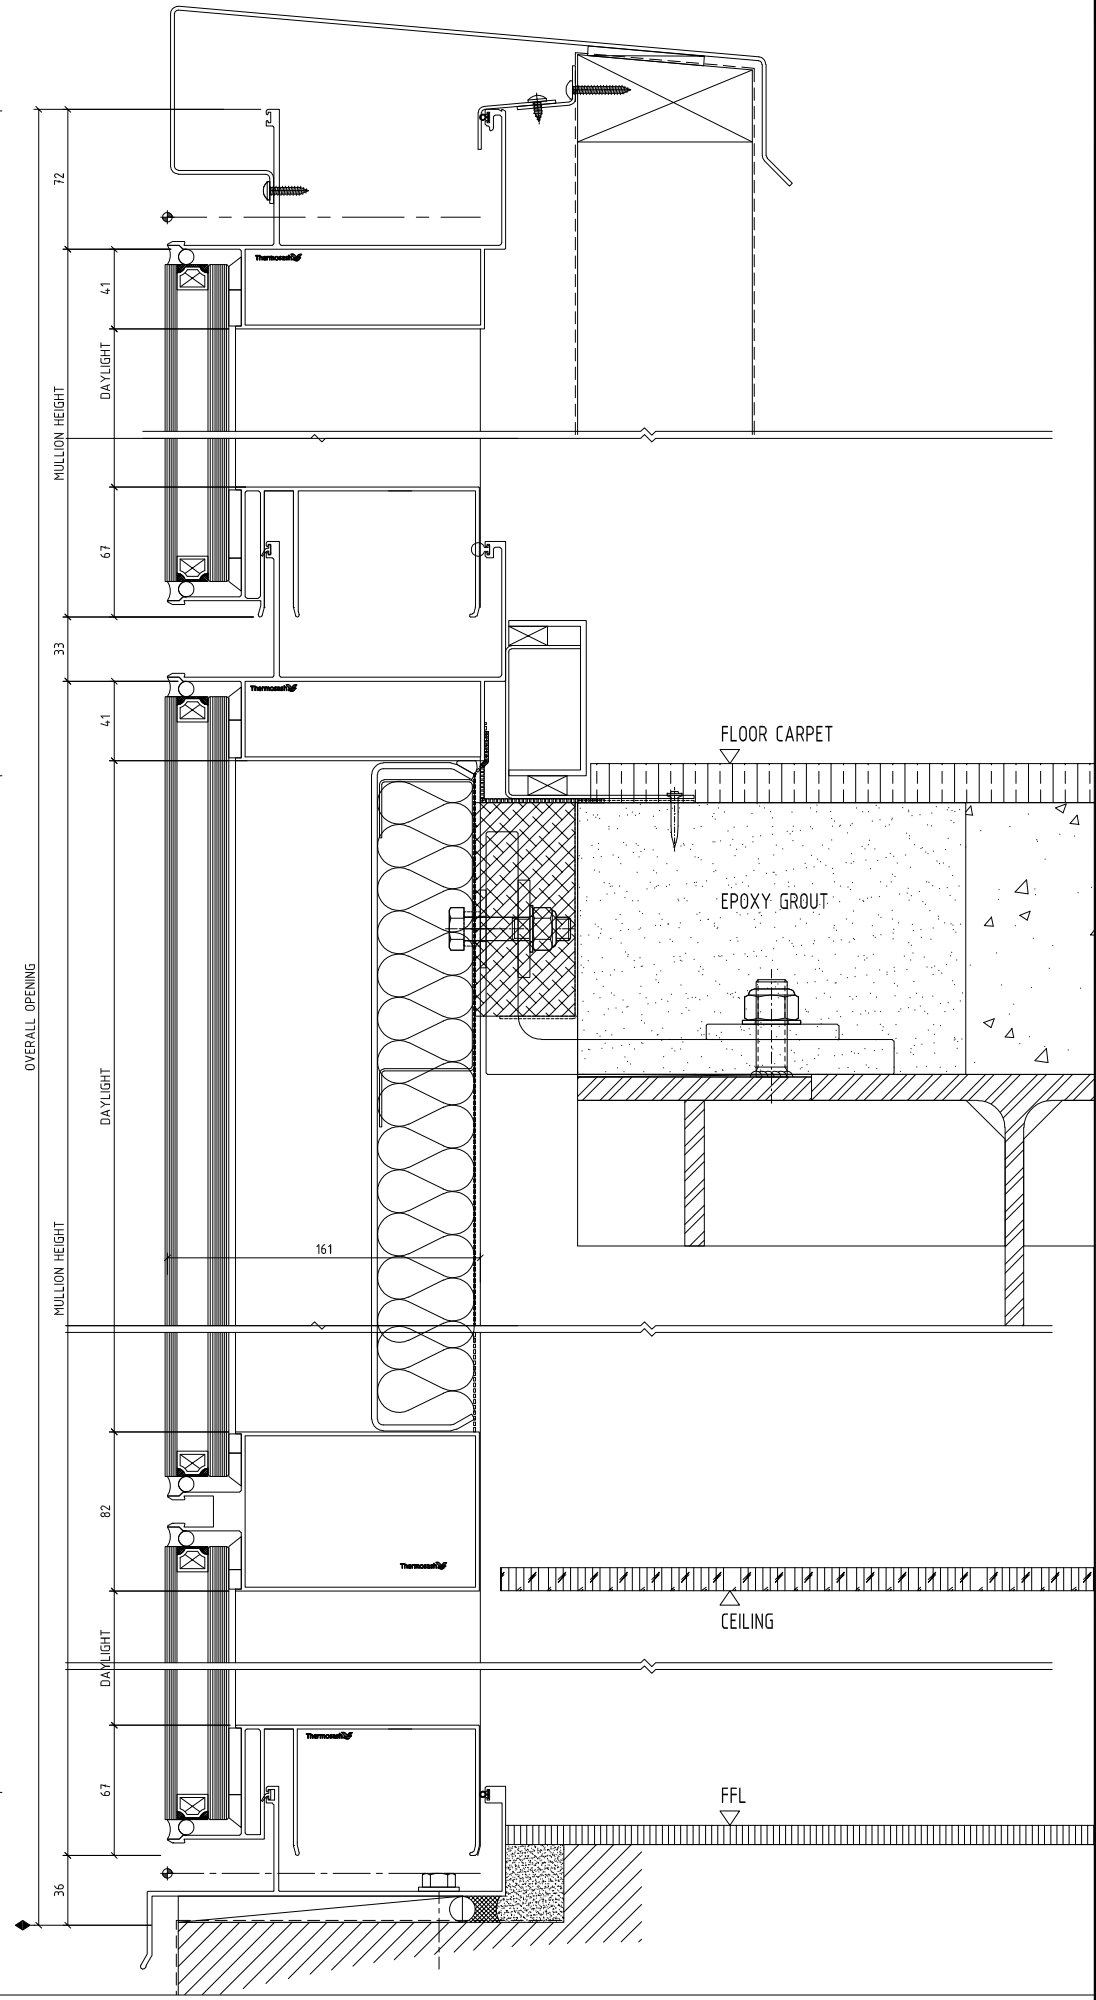

SYSTEM :
 PW1000 FLUSH GLAZED SYSTEM
 UNITISED HIGH PERFORMANCE PANEL
 SYSTEM
 www.thermosash.co.nz ~ AUCKLAND: (09)444-4944 ~ WELLINGTON: (04)939-4500 ~ CHRISTCHURCH: (03)348-4004

TYPE :
 SHADOWBOX DETAIL-ON DGU PANEL

SCALE:
 1:2 @ A3
 DATE:
 Oct-20
 PAGE:
 PW-SHADOWBOX

