
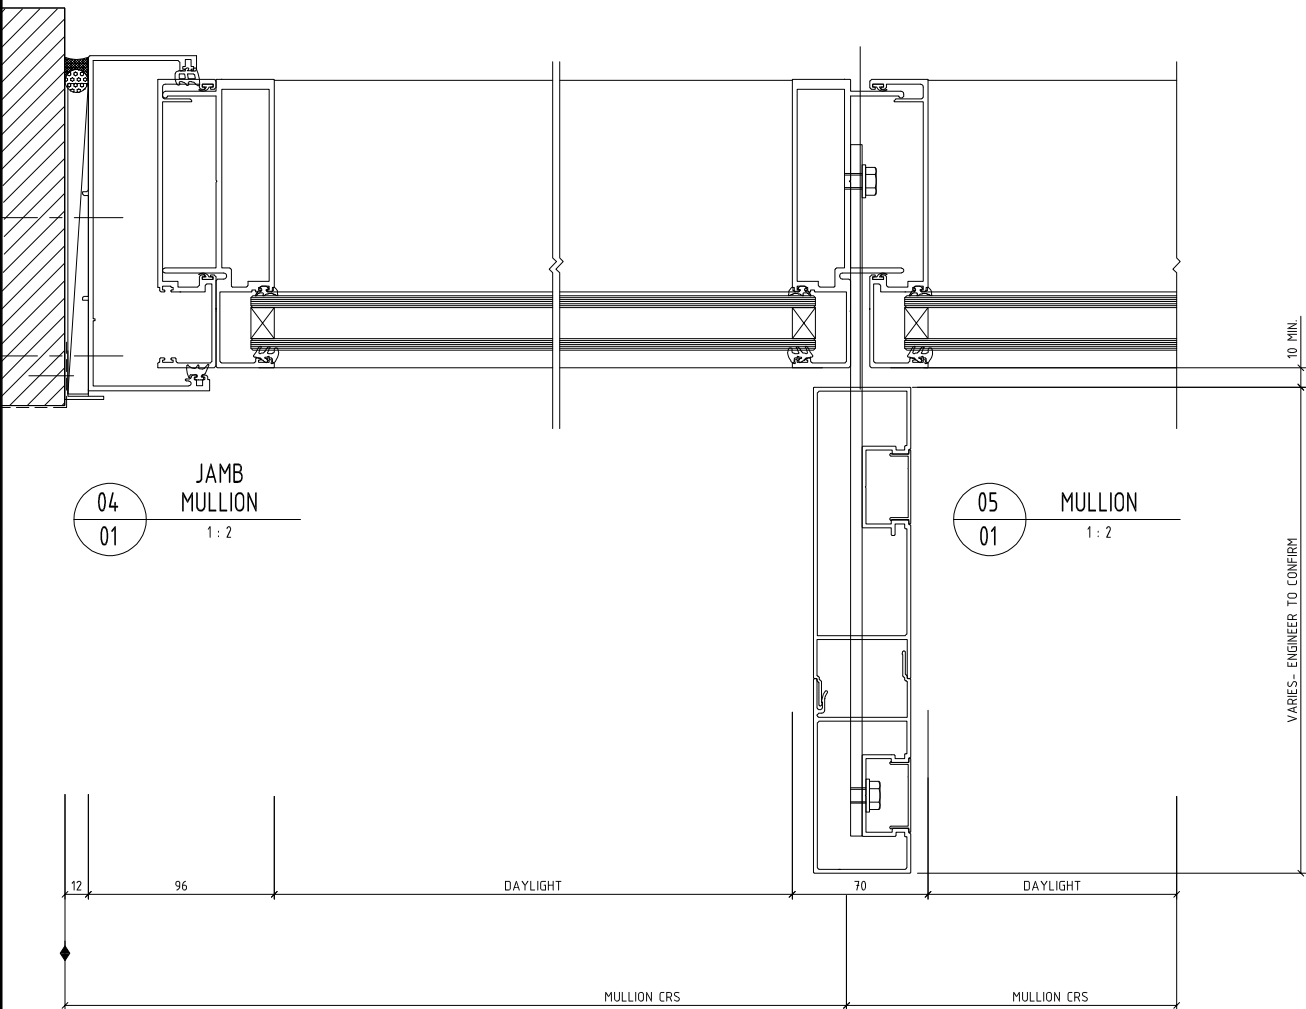


03
01 HEAD
1:2

02
01 TRANSOM
1:2

01
01 SILL
1:2

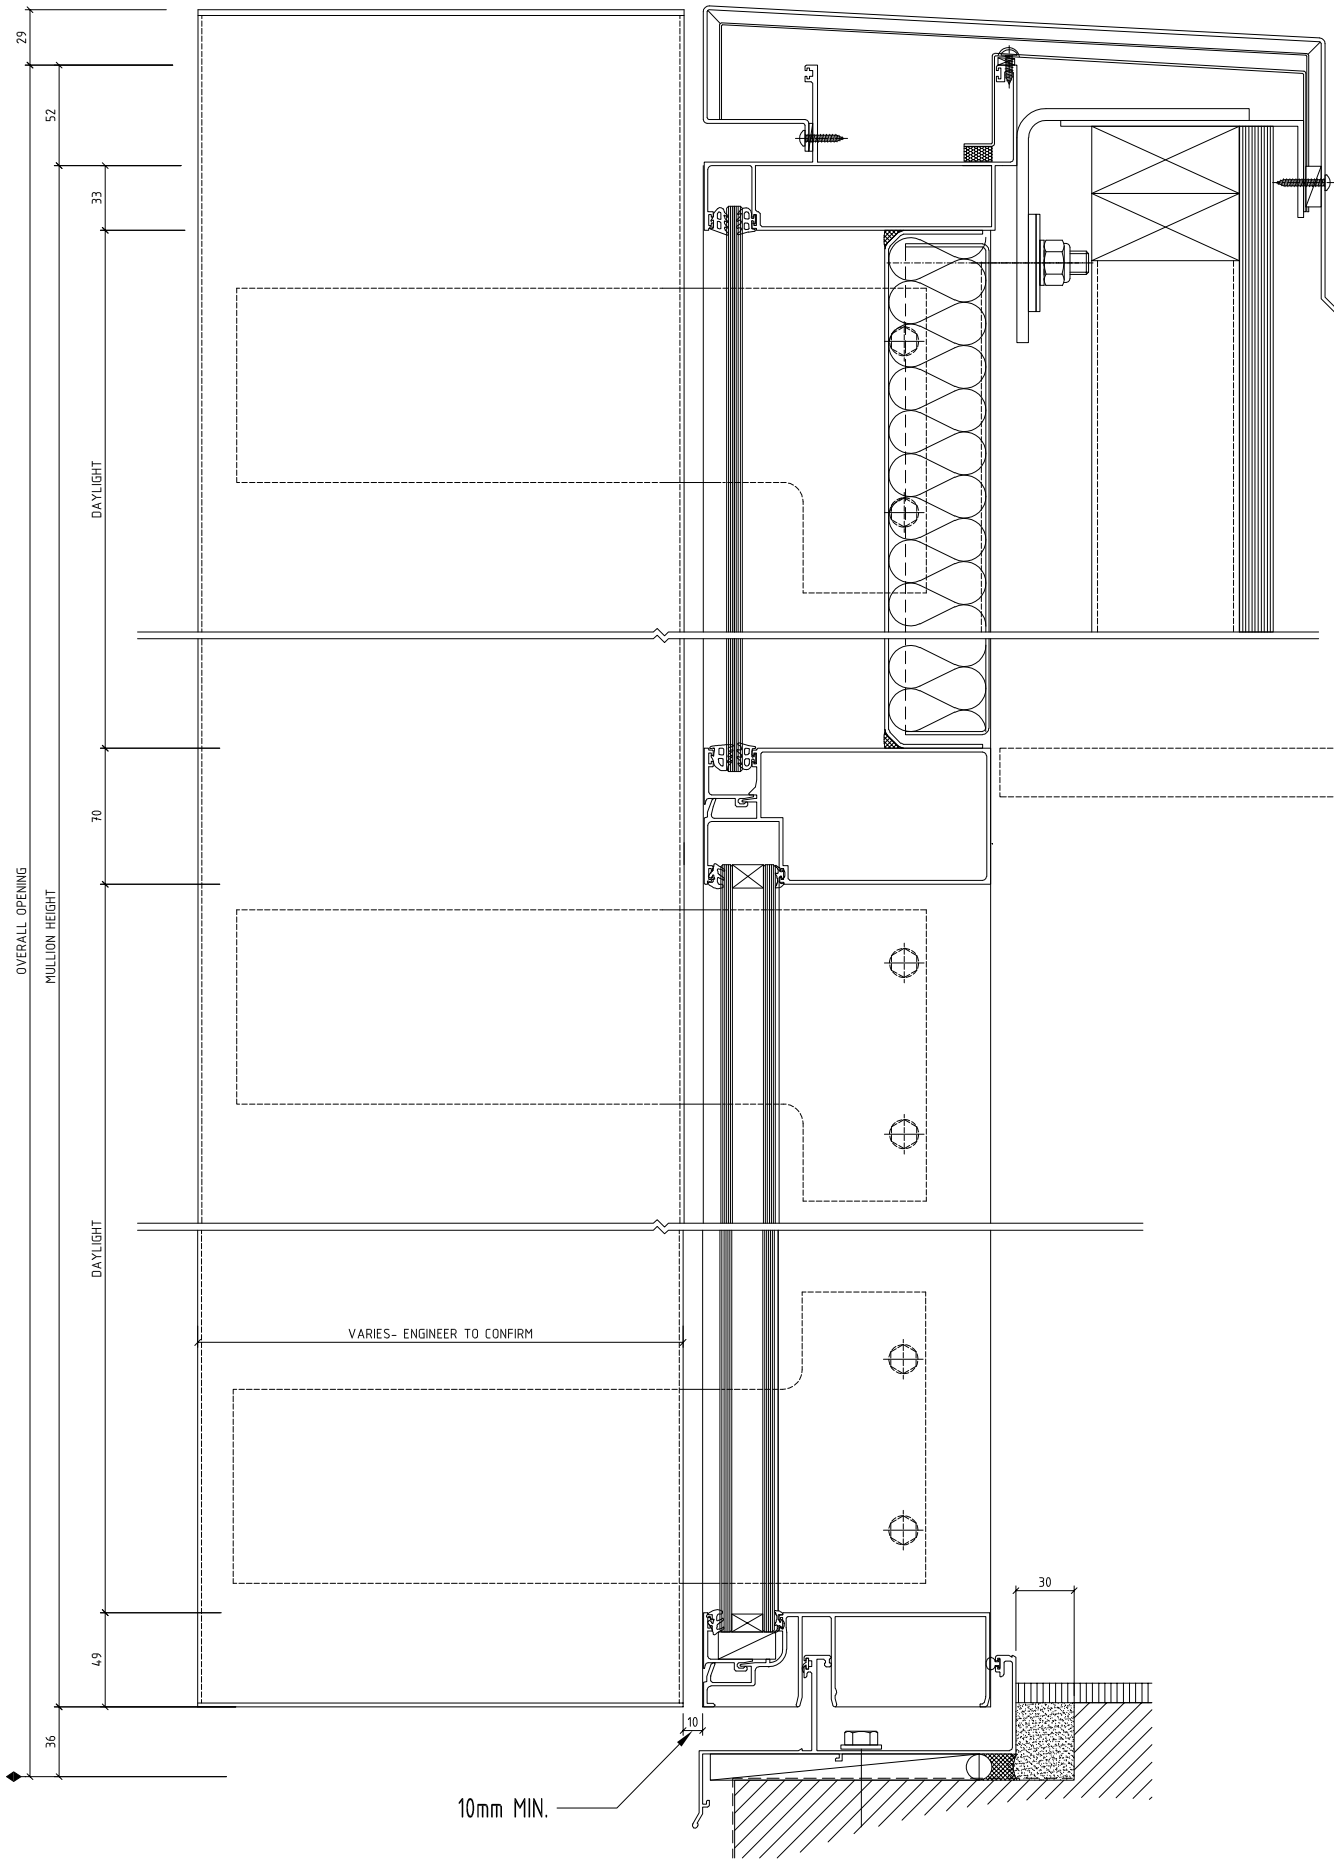

SYSTEM :
UNITISED CURTAIN WALL

TYPE :
FIN

SCALE:
1:2 @ A3

DATE:
Nov-20

PAGE:
Thermosash_PW400-FIN-F1

www.thermosash.co.nz ~AUCKLAND: (09)444-4944 ~WELLINGTON: (04)939-4500 ~CHRISTCHURCH: (03)348-4004



T:\USERS\ALVINE'S_stuff\KENT\FINAL TO KENT\Submit 19\Thermosash_PW400-FIN-F1.dwg