
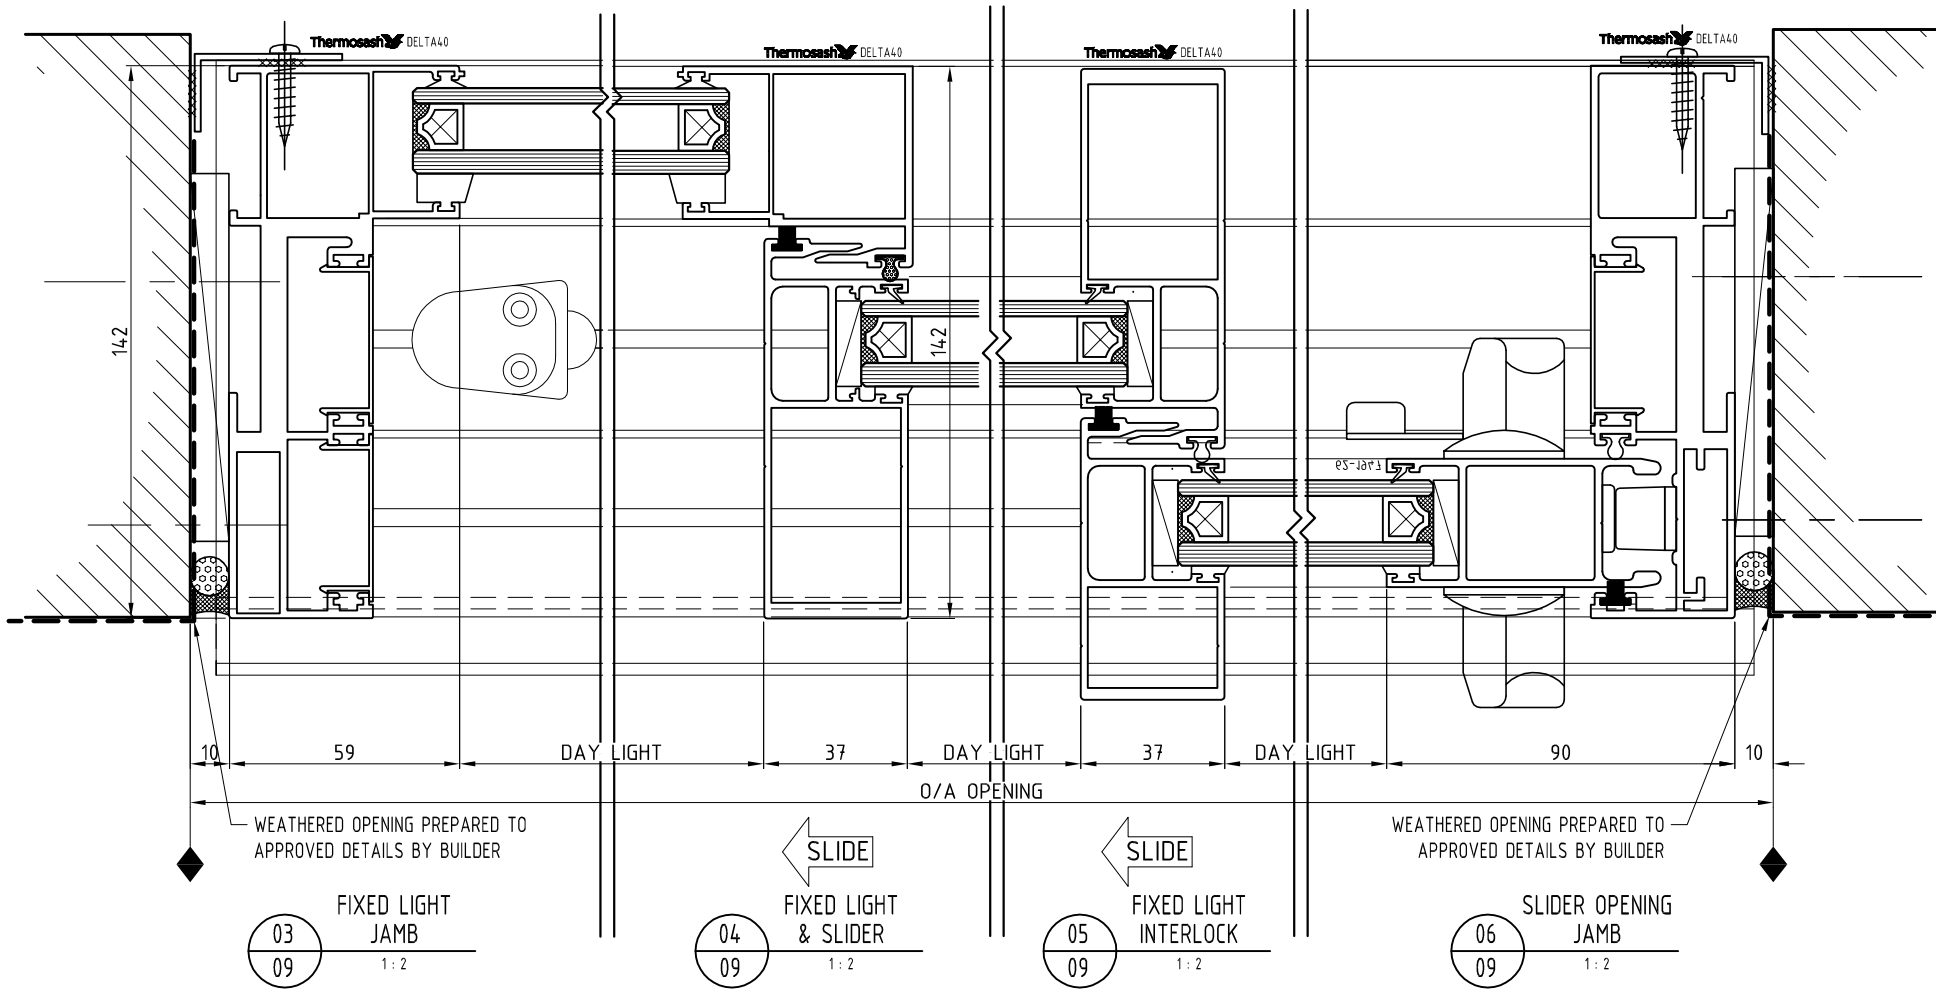
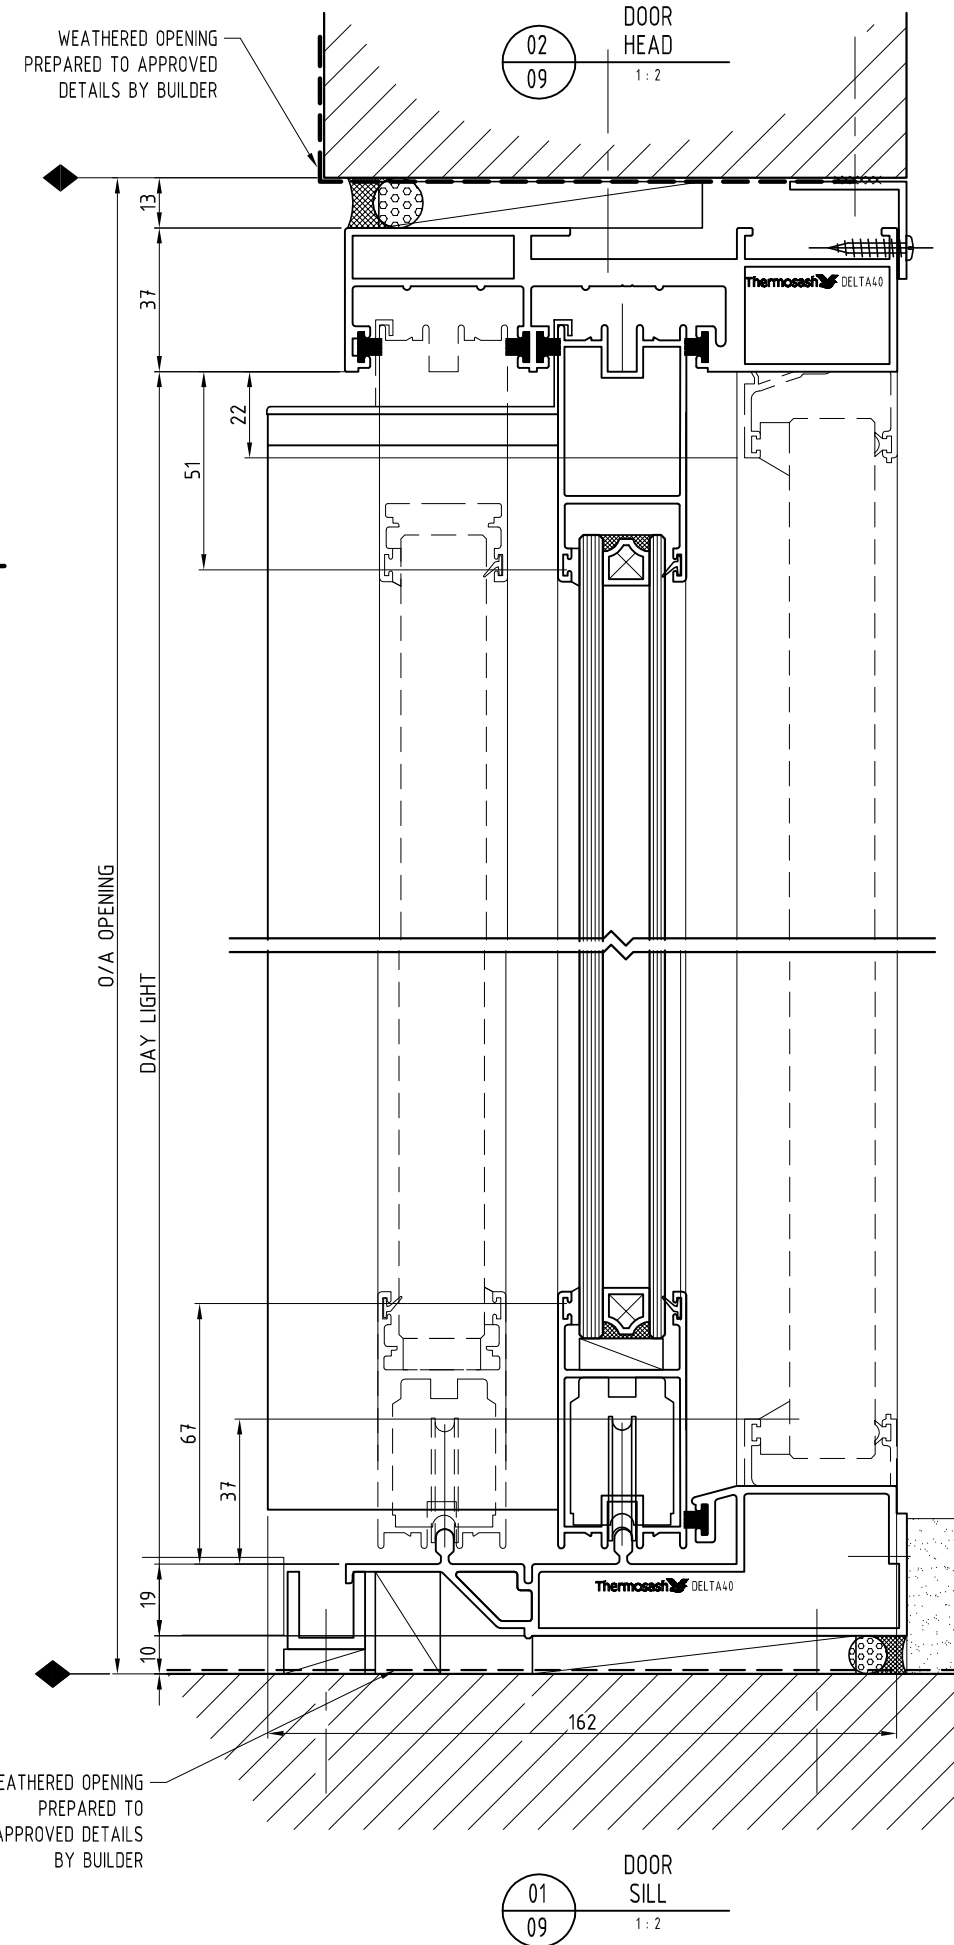


NOTES:

- 1) DRAWING TO BE USED IN CONJUNCTION WITH 'MASTERSPEC' (4521)
- 2) WINDOW SYSTEMS REQUIRE SPECIFIC DESIGN DEPENDING ON SPANS, WIND-LOADS, CLADDING SPECIFIED, ETC.
- 3) INSIDE GLAZE, INTERNAL REINFORCEMENT AND SEISMIC FRAME OPTIONS AVAILABLE

GLAZING: GLASS THICKNESS TO SUIT REQUIREMENTS
 HARDWARE: STANDARD HARDWARE OPTIONS
 FINISHES: POWDER-COAT / ANODISED / PVF²

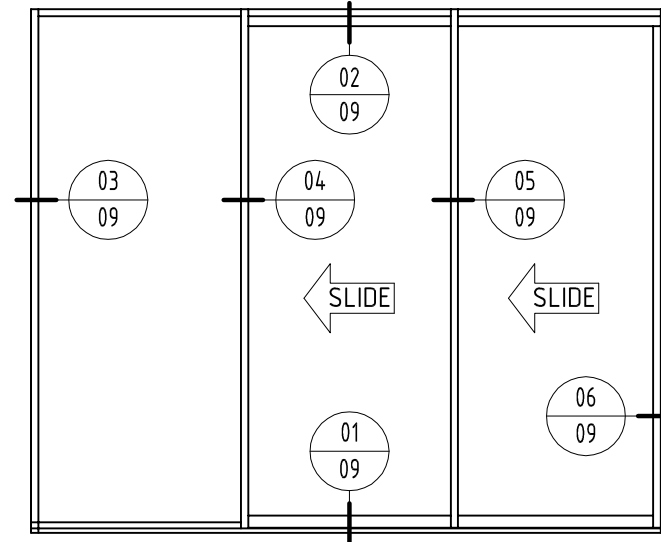

SYSTEM :	DELTA40 HEAVY DUTY COMMERCIAL	TYPE :	SLIDER DOOR DOUBLE GLAZED DOUBLE STACKED	SCALE:	1:2 @ A3	DATE:	Apr-13
www.thermosash.co.nz ~AUCKLAND: (09)444-4944 ~WELLINGTON: (04)939-4500 ~CHRISTCHURCH: (03)348-4004				PAGE:	D-09		



P:\CONTRACTS\700 SERIES\739.00 - MANUAL For Website\Shopfront Systems - SF100 Sliders\Double Stack\SF100 SLIDER DOUBLE-GLAZED DOUBLE-TRACK TRIPLE-DOOR.dwg