
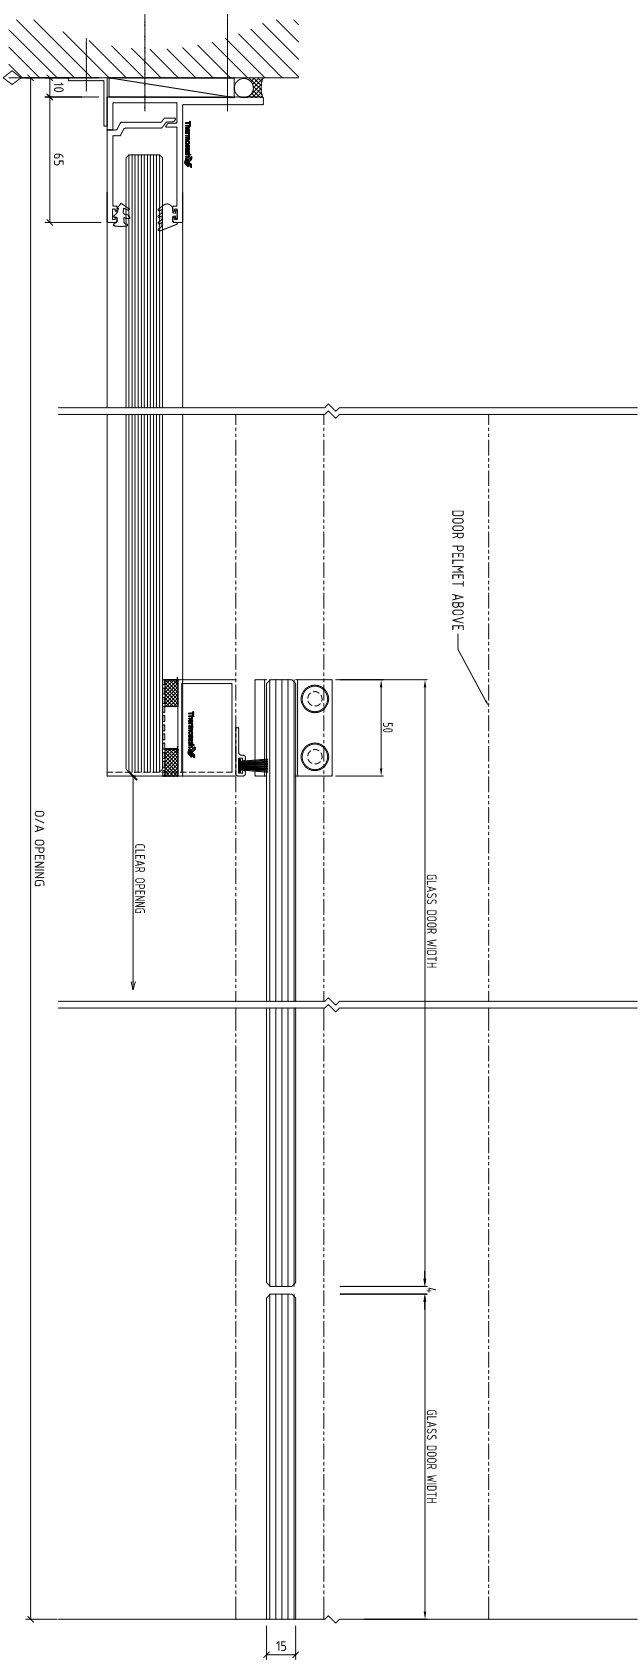



NOTES:  
 1) DRAWING TO BE USED IN CONJUNCTION WITH 'MASTERSPEC' (4521)  
 2) WINDOW SYSTEMS REQUIRE SPECIFIC DESIGN DEPENDING ON SPANS, WIND-LOADS, CLADDING SPECIFIED, ETC.  
 3) INSIDE GLAZE, INTERNAL REINFORCEMENT AND SEISMIC FRAME OPTIONS AVAILABLE  
 GLAZING: GLASS THICKNESS TO SUIT REQUIREMENTS  
 HARDWARE: VARIOUS STANDARD HARDWARE OPTIONS AVAILABLE (OR CALL TO DISCUSS SPECIFIC COMPONENTS)  
 FINISHES: POWDER-COAT / ANODISED / PVF<sup>2</sup>  
 DESIGN OF FALLS AND WEATHERING OF DOOR OPENING BY ARCHITECT

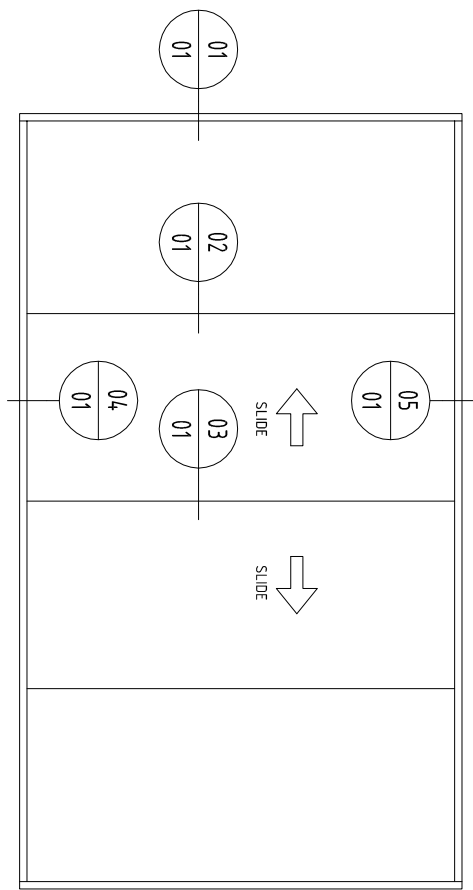

01  
01  
CHANNEL GLAZED JAMB

02  
01  
CHANNEL GLAZED DOOR JAMB

03  
01  
CHANNEL GLAZED DOOR MEETING

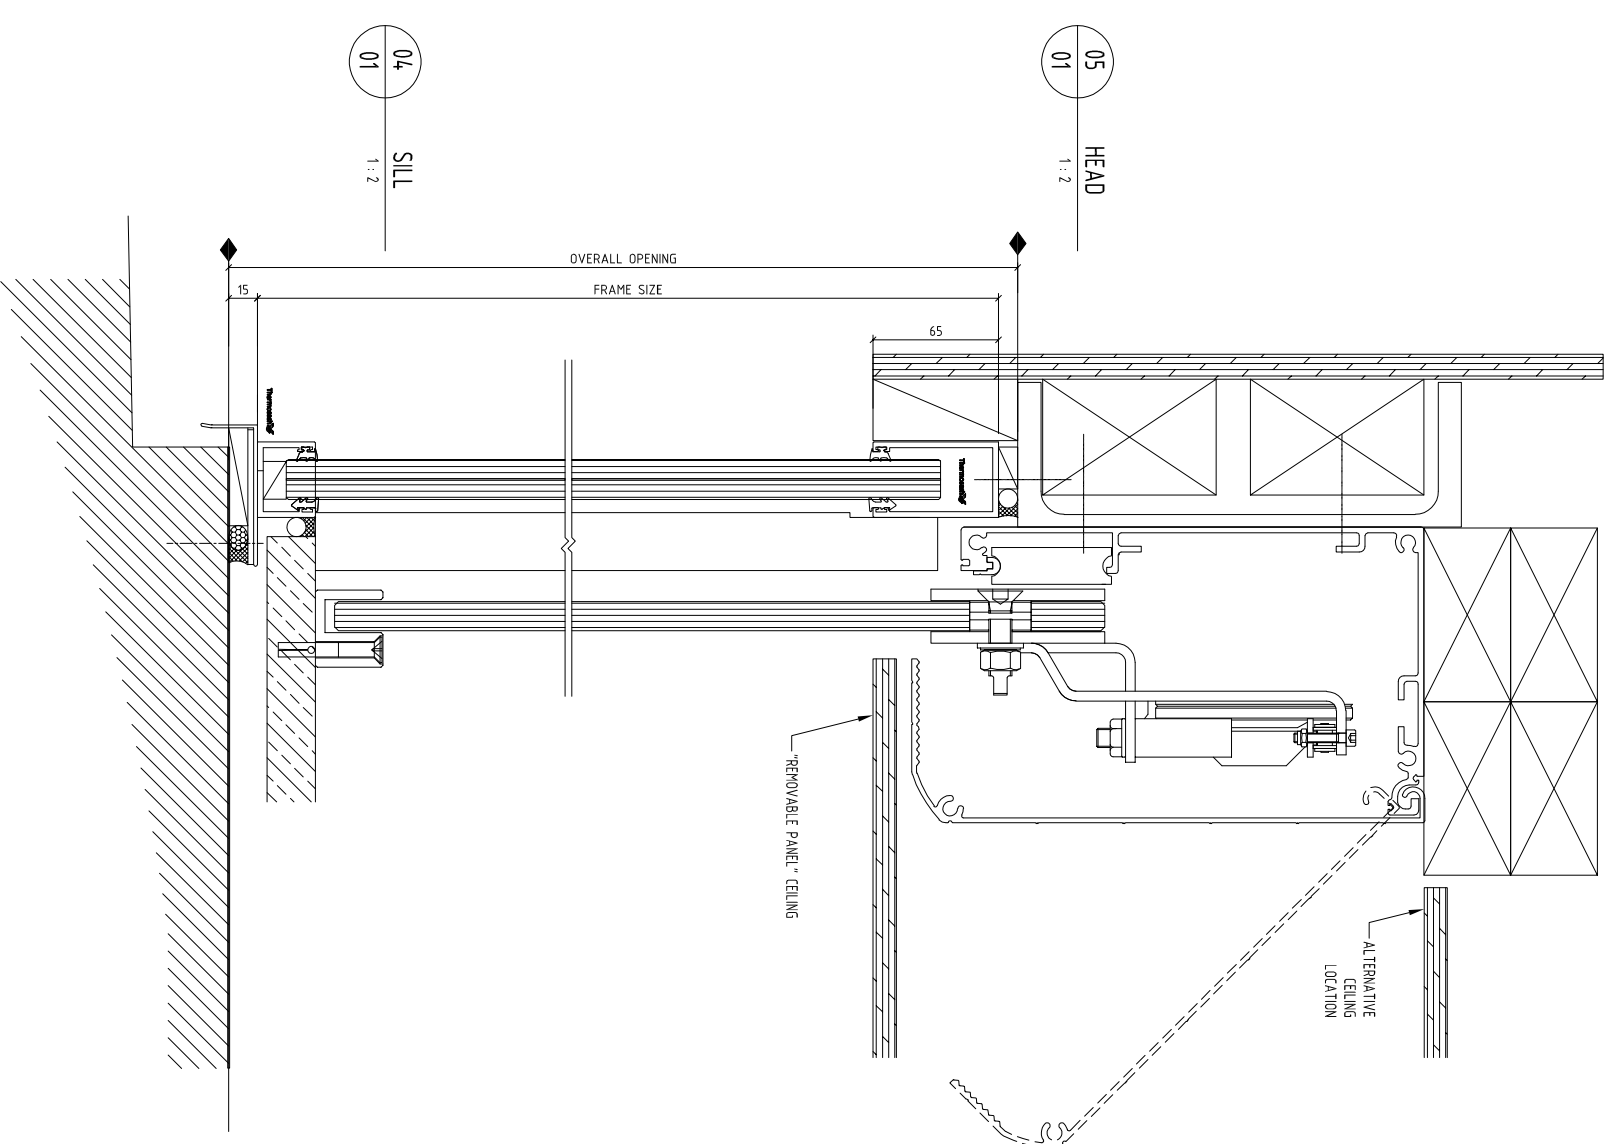

SYSTEM :  
GLAZING CHANNEL

TYPE :  
FRAMELESS GLASS AUTO SLIDING DOOR

SCALE: 1:2 @ A3  
DATE: Oct-20

www.thermosash.co.nz ~ AUCKLAND: (09)444-4944 ~ WELLINGTON: (04)939-4500 ~ CHRISTCHURCH: (03)348-4004

PAGE: CG-02

