




SOFFIT MEETING DETAIL
04/01 1:2

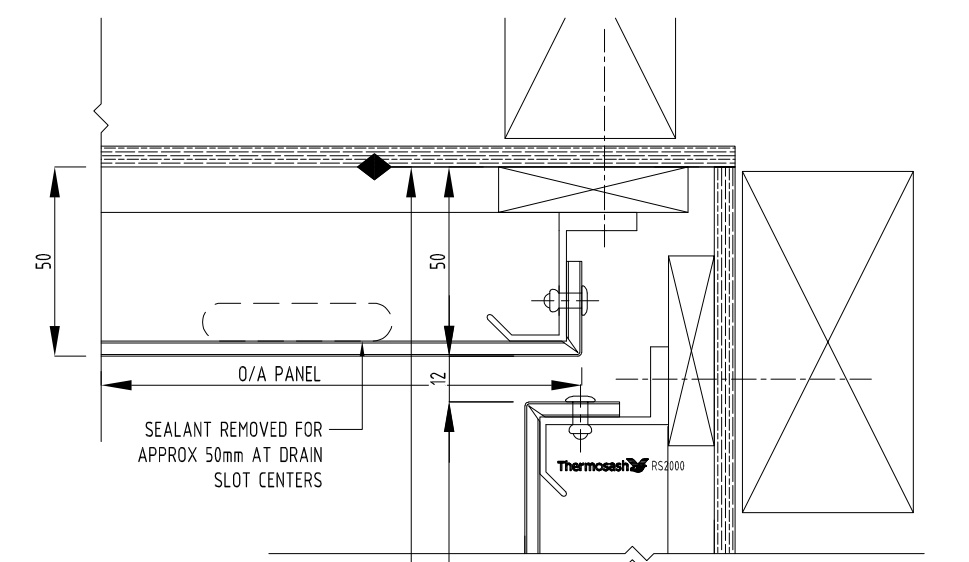



STANDARD HORIZONTAL DETAIL
03/01 1:2

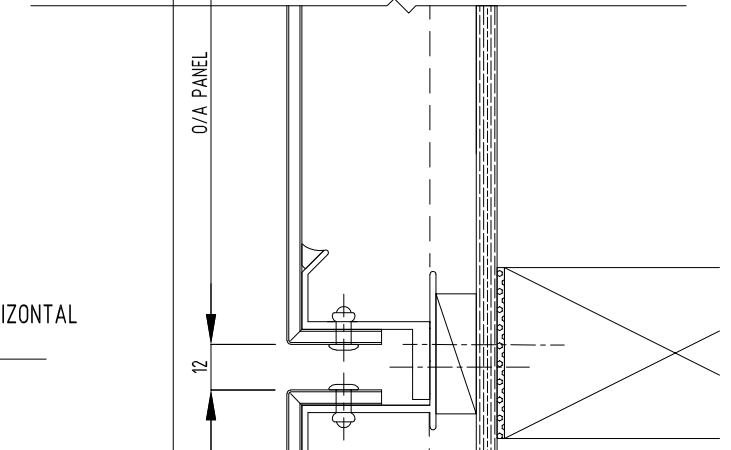

HORIZONTAL STIFFENER
02/01 1:2

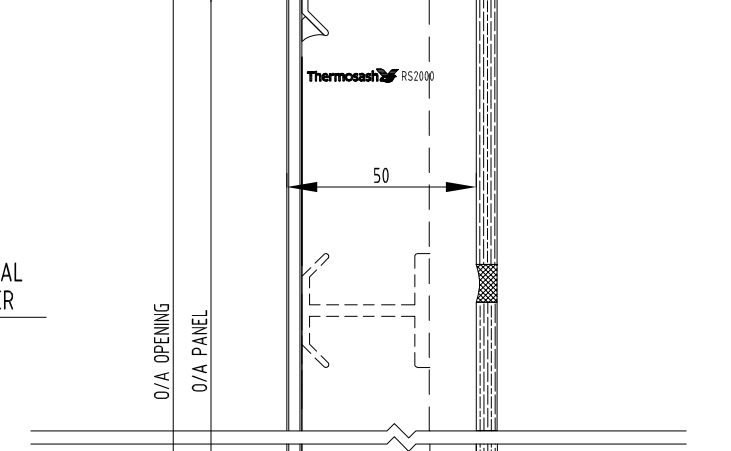

SILL DETAIL
01/01 1:2

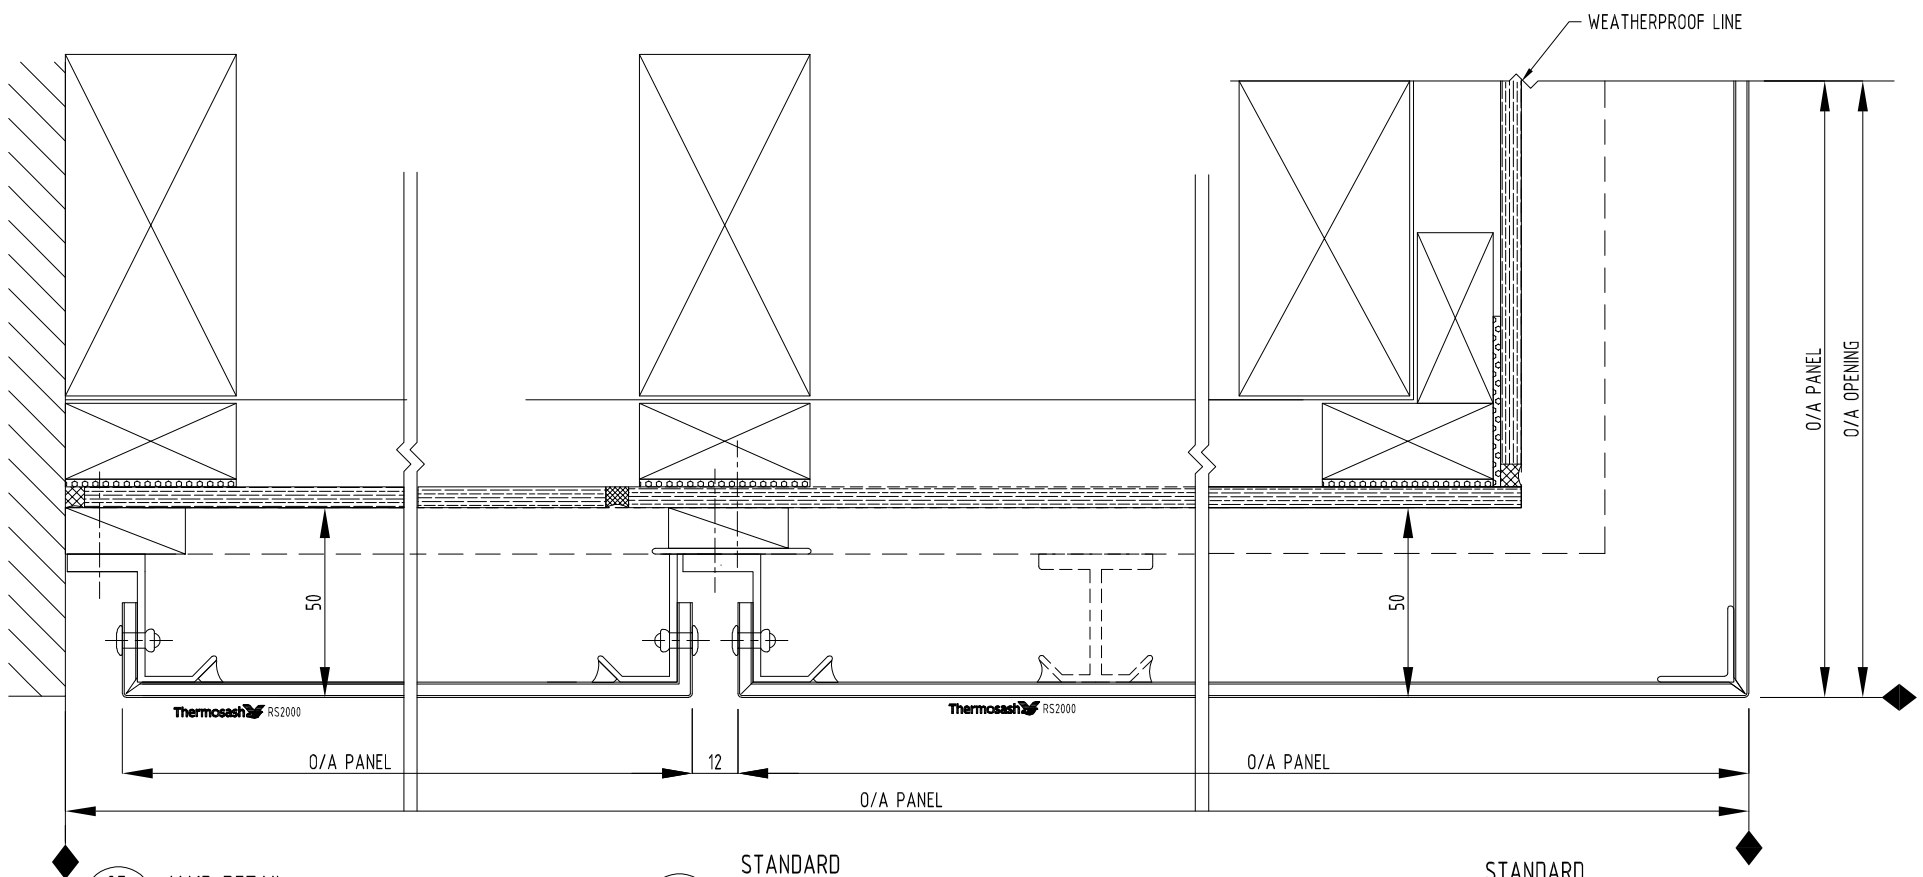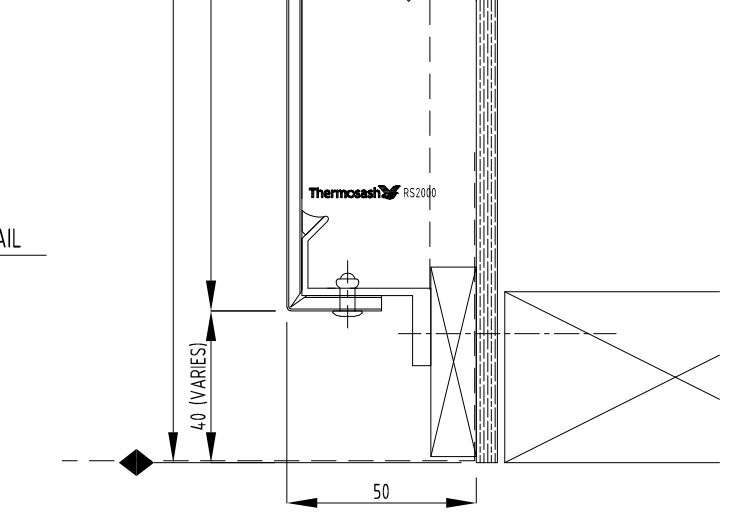

JAMB DETAIL
05/01 1:2

STANDARD VERTICAL DETAIL
06/01 1:2

STANDARD CORNER DETAIL
07/01 1:2

SYSTEM :
RS2000

TYPE :
RAINSCREEN SYSTEM (ACP)- RS2000
PROFILES

www.thermosash.co.nz ~AUCKLAND: (09)444-4944 ~WELLINGTON: (04)939-4500 ~CHRISTCHURCH: (03)348-4004

SCALE:
1:2 @ A3

DATE:
Sep-20

PAGE:
RS-02

SCALE:
1:2 @ A3

DATE:
Sep-20

PAGE:
RS-02



T:\USERS\Avire's_stuff\KENT\FINAL TO KENT\Submit\FMS-02.dwg