


02  
02

HANDRAIL  
DETAIL  
1:2

01  
02

BALUSTRADE  
FIXING  
DETAIL  
1:2

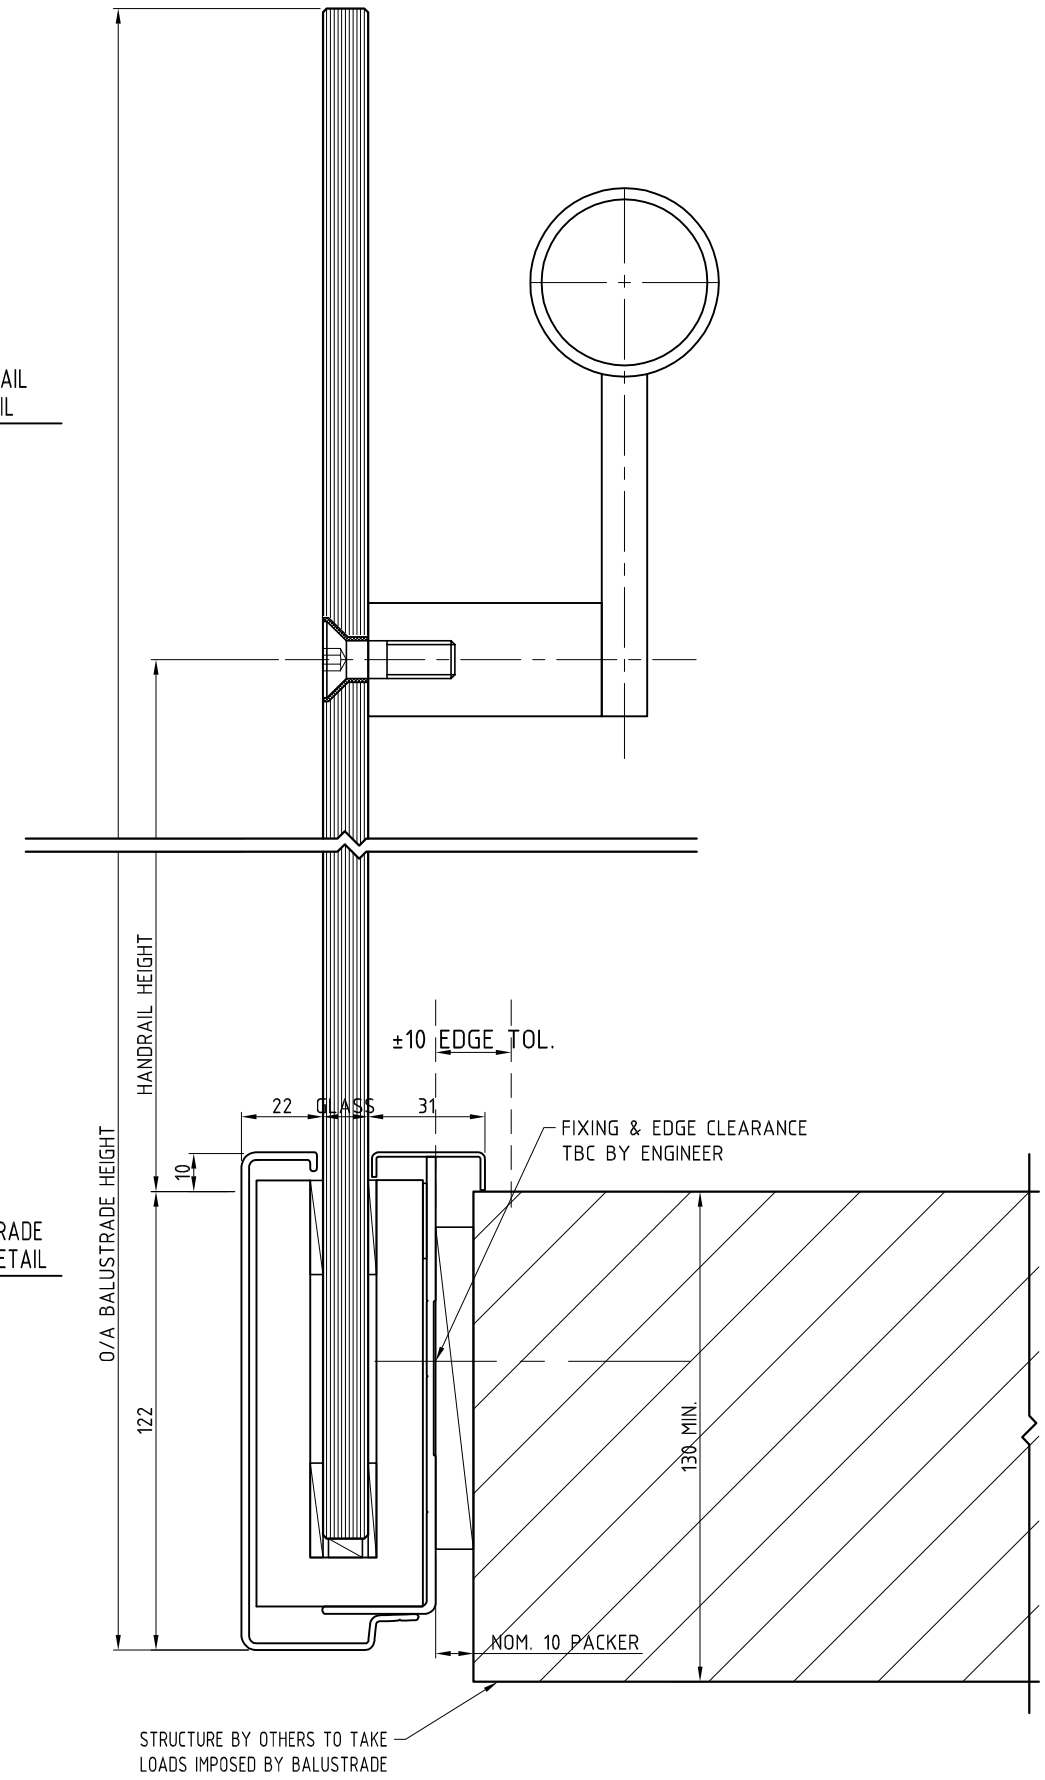

SYSTEM :  
GLASS BALUSTRADE

TYPE :  
SIDE MOUNT

SCALE:  
1:2 @ A3

DATE:  
Feb-15

PAGE:  
GB-02

