


NOTES:
 1) DRAWING TO BE USED IN CONJUNCTION WITH 'MASTERSPEC' (4521)
 2) WINDOW SYSTEMS REQUIRE SPECIFIC DESIGN DEPENDING ON SPANS, WIND-LOADS, CLADDING SPECIFIED, ETC.
 3) INSIDE GLAZE, INTERNAL REINFORCEMENT AND SEISMIC FRAME OPTIONS AVAILABLE


GLAZING: GLASS THICKNESS TO SUIT REQUIREMENTS
 HARDWARE: VARIOUS STANDARD HARDWARE OPTIONS AVAILABLE (OR CALL TO DISCUSS SPECIFIC COMPONENTS)
 FINISHES: POWDER-COAT / ANODISED / PVF²

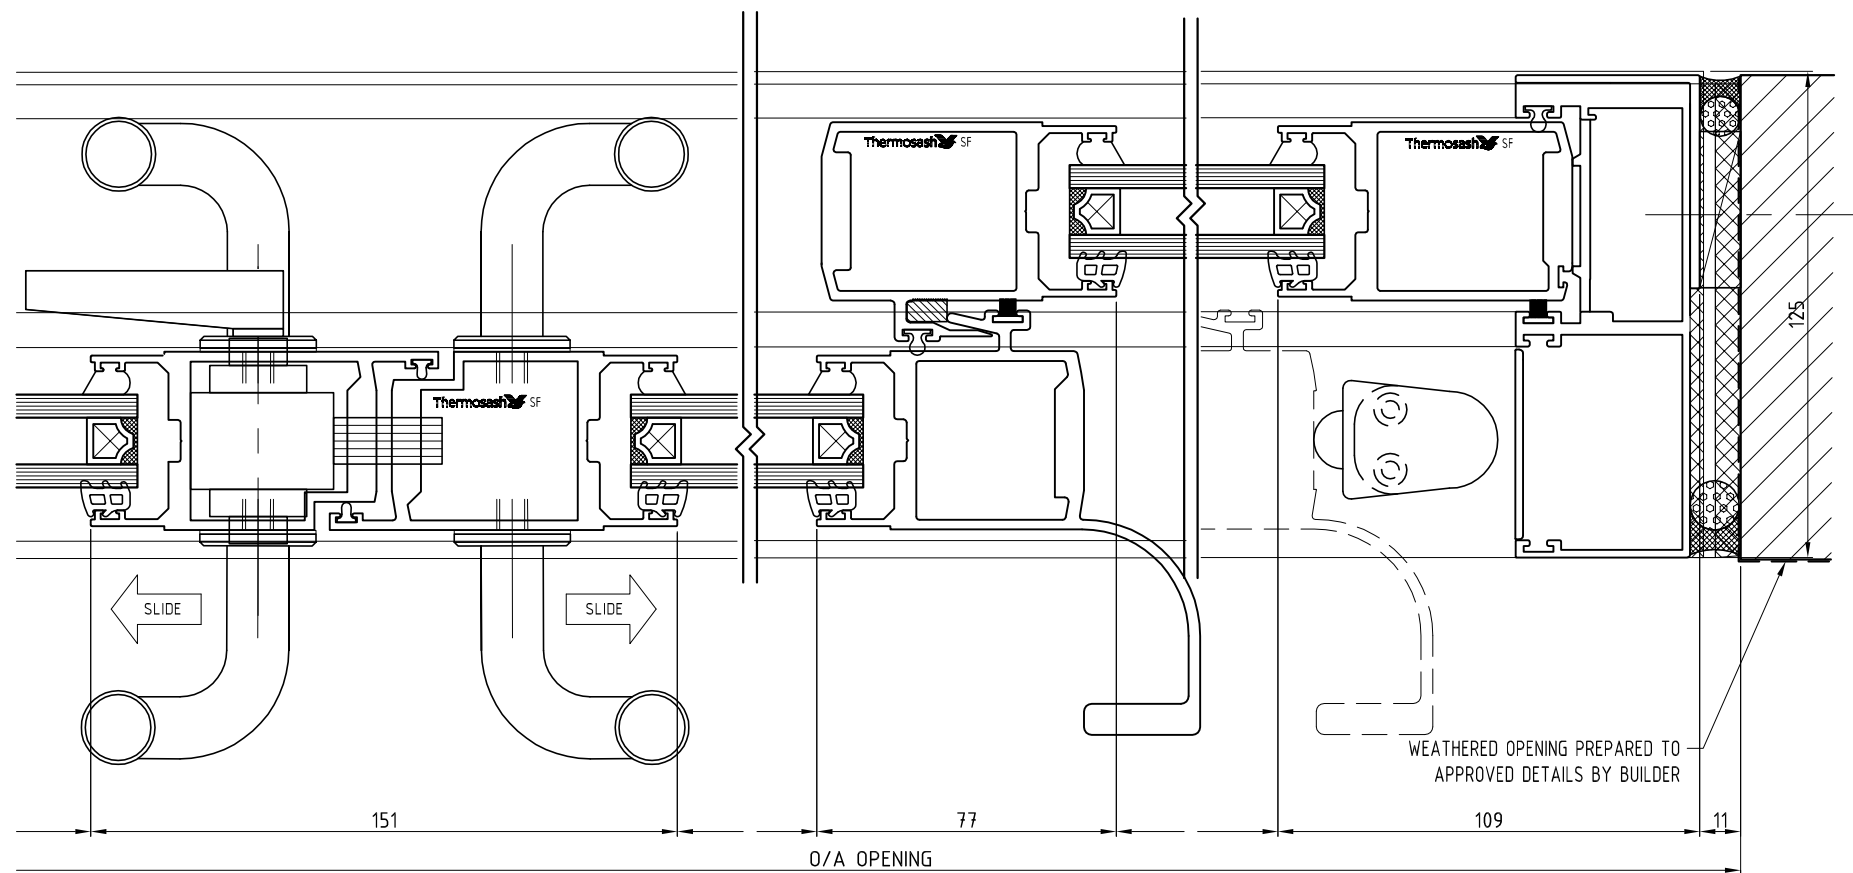

05 04 SLIDER PARTING 1:2

04 04 SLIDER INTERLOCK 1:2

03 04 SLIDER JAMB 1:2

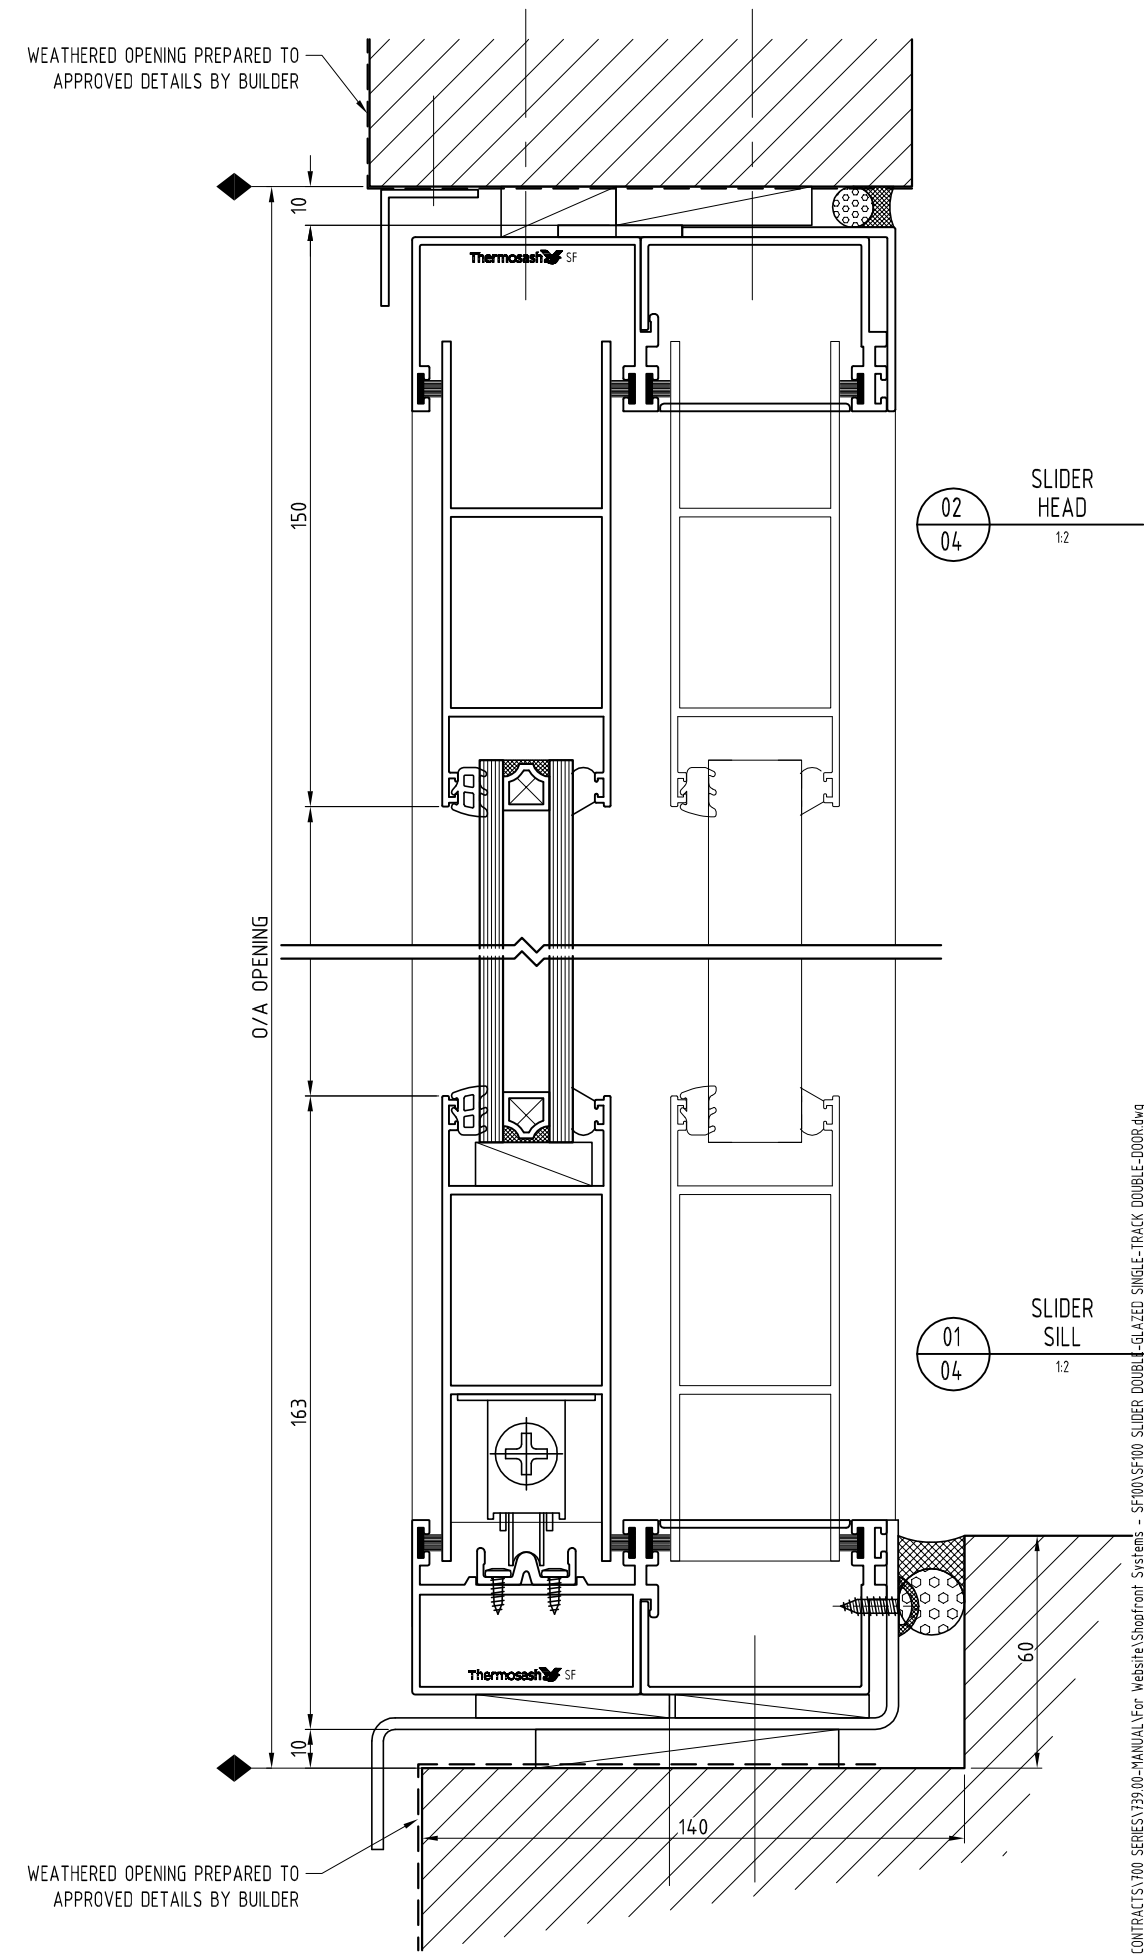

02 04 SLIDER HEAD 1:2

01 04 SLIDER SILL 1:2

SYSTEM :
 SHOPFRONT SLIDERS

TYPE :
 100mm MULLION
 DOUBLE GLAZED
 DOUBLE DOOR

SCALE:
 1:2 @ A3

DATE:
 Mar-12

PAGE:
 S-04

www.thermosash.co.nz ~AUCKLAND: (09)444-4944 ~WELLINGTON: (04)939-4500 ~CHRISTCHURCH: (03)348-4004



P:\CONTRACTS\700 -SERIES\739-00-MANUAL For Website\Shopfront - Systems - SF100\SF100 SLIDER DOUBLE-GLAZED SINGLE-TRACK DOUBLE-DOOR.dwg