
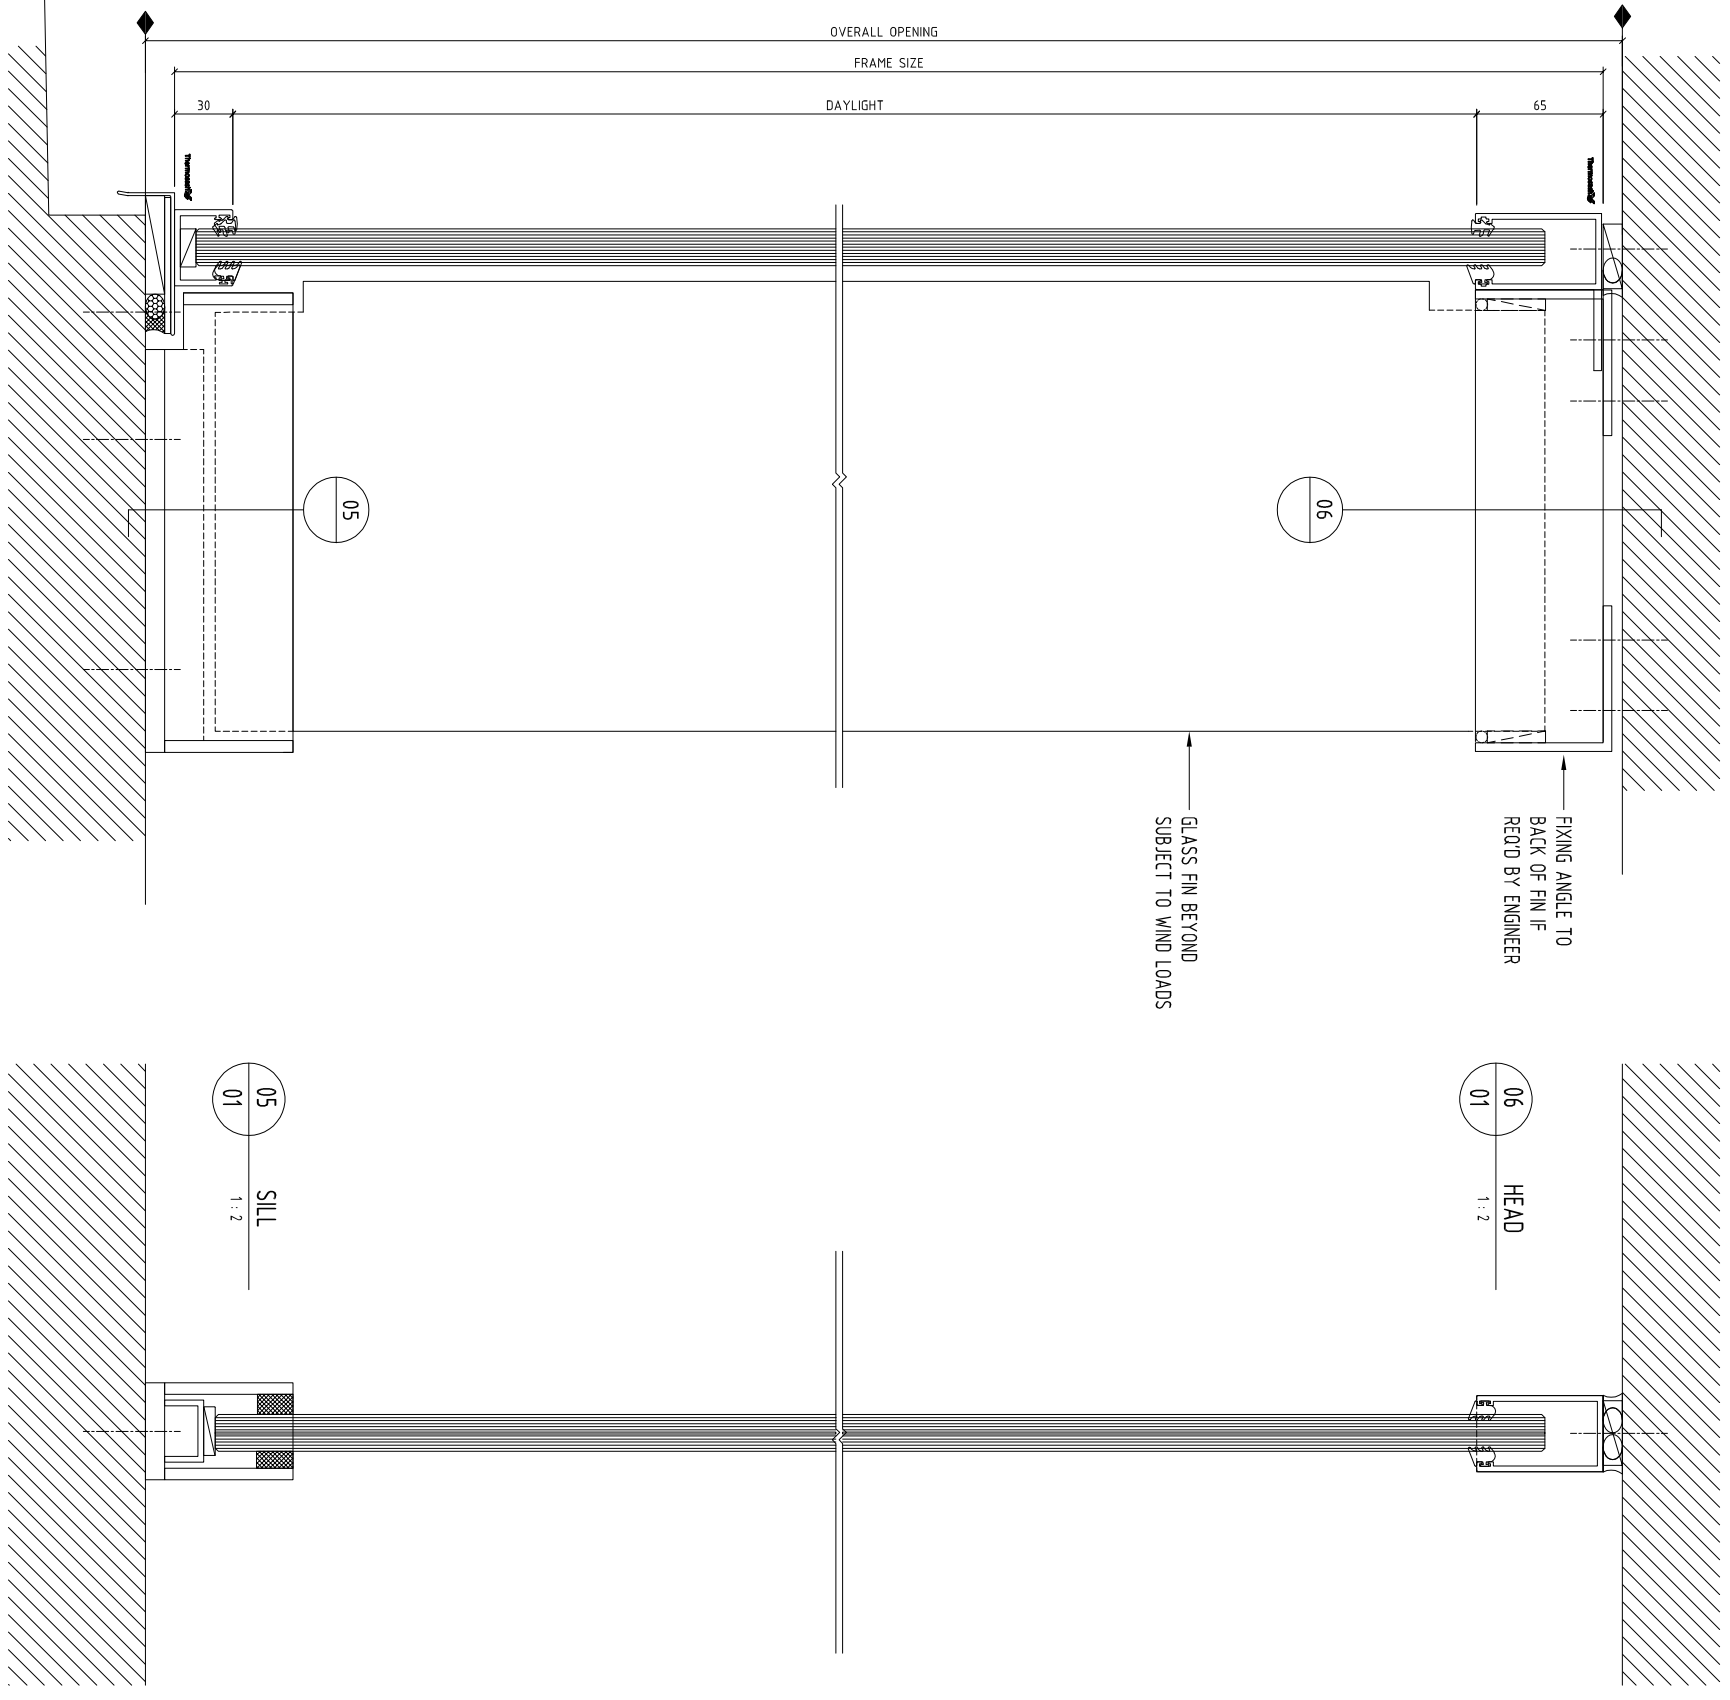
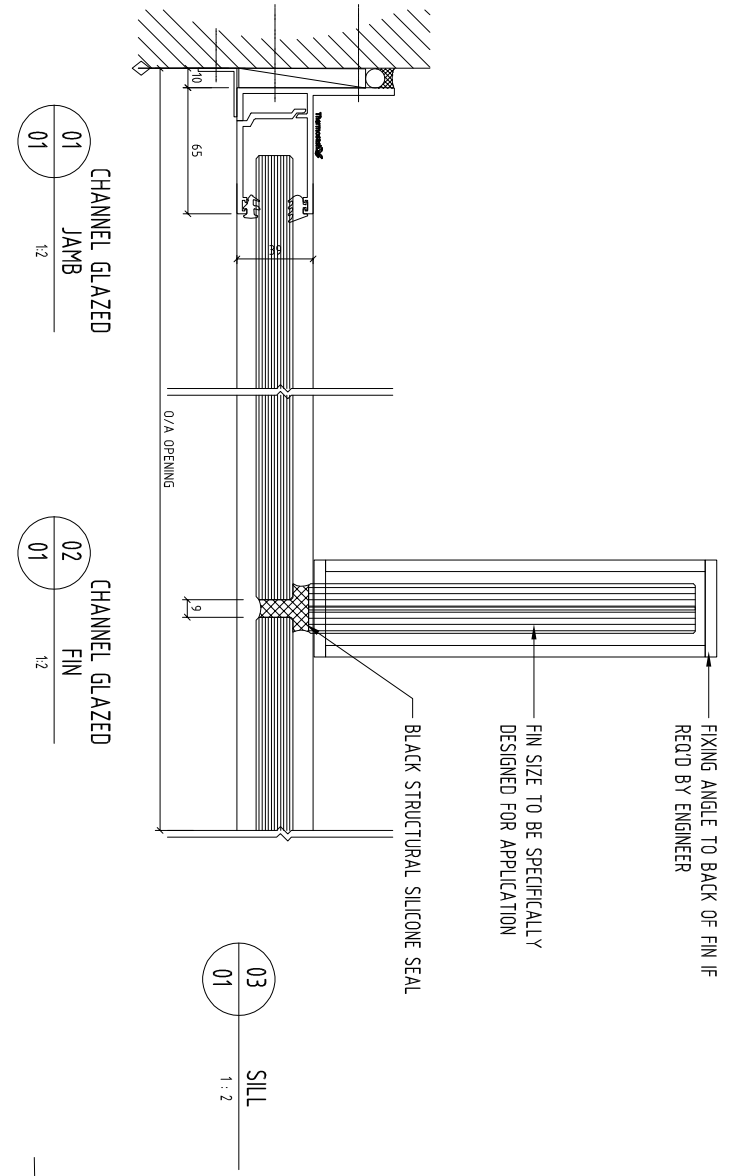


NOTES:
 1] DRAWING TO BE USED IN CONJUNCTION WITH 'MASTERSPEC' (4521)
 2] WINDOW SYSTEMS REQUIRE SPECIFIC DESIGN DEPENDING ON SPANS, WIND-LOADS, CLADDING SPECIFIED, ETC.
 3] INSIDE GLAZE, INTERNAL REINFORCEMENT AND SEISMIC FRAME OPTIONS AVAILABLE

GLAZING: GLASS THICKNESS TO SUIT REQUIREMENTS
 HARDWARE: VARIOUS STANDARD HARDWARE OPTIONS AVAILABLE (OR CALL TO DISCUSS SPECIFIC COMPONENTS)
 FINISHES: POWDER-COAT / ANODISED / PVF²

DESIGN OF FALLS AND WEATHERING OF DOOR OPENING BY ARCHITECT

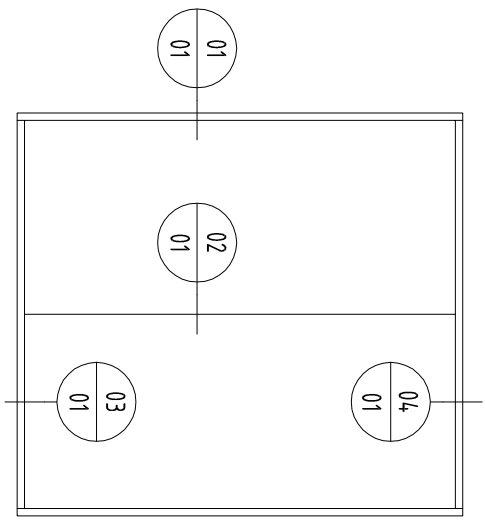

SYSTEM : GLAZING CHANNEL	TYPE : GLASS FIN	SCALE: 1:2 @ A3	DATE: Oct-20
www.thermosash.co.nz ~ AUCKLAND: (09)444-4944 ~ WELLINGTON: (04)939-4500 ~ CHRISTCHURCH: (03)348-4004		CG-03	
		 BUILDING ENVELOPE SOLUTIONS™	