


03 DELTA SEISMIC HEAD
12 1:2

02 DELTA TRANSOM
12 1:2

01 DELTA SILL
12 1:2

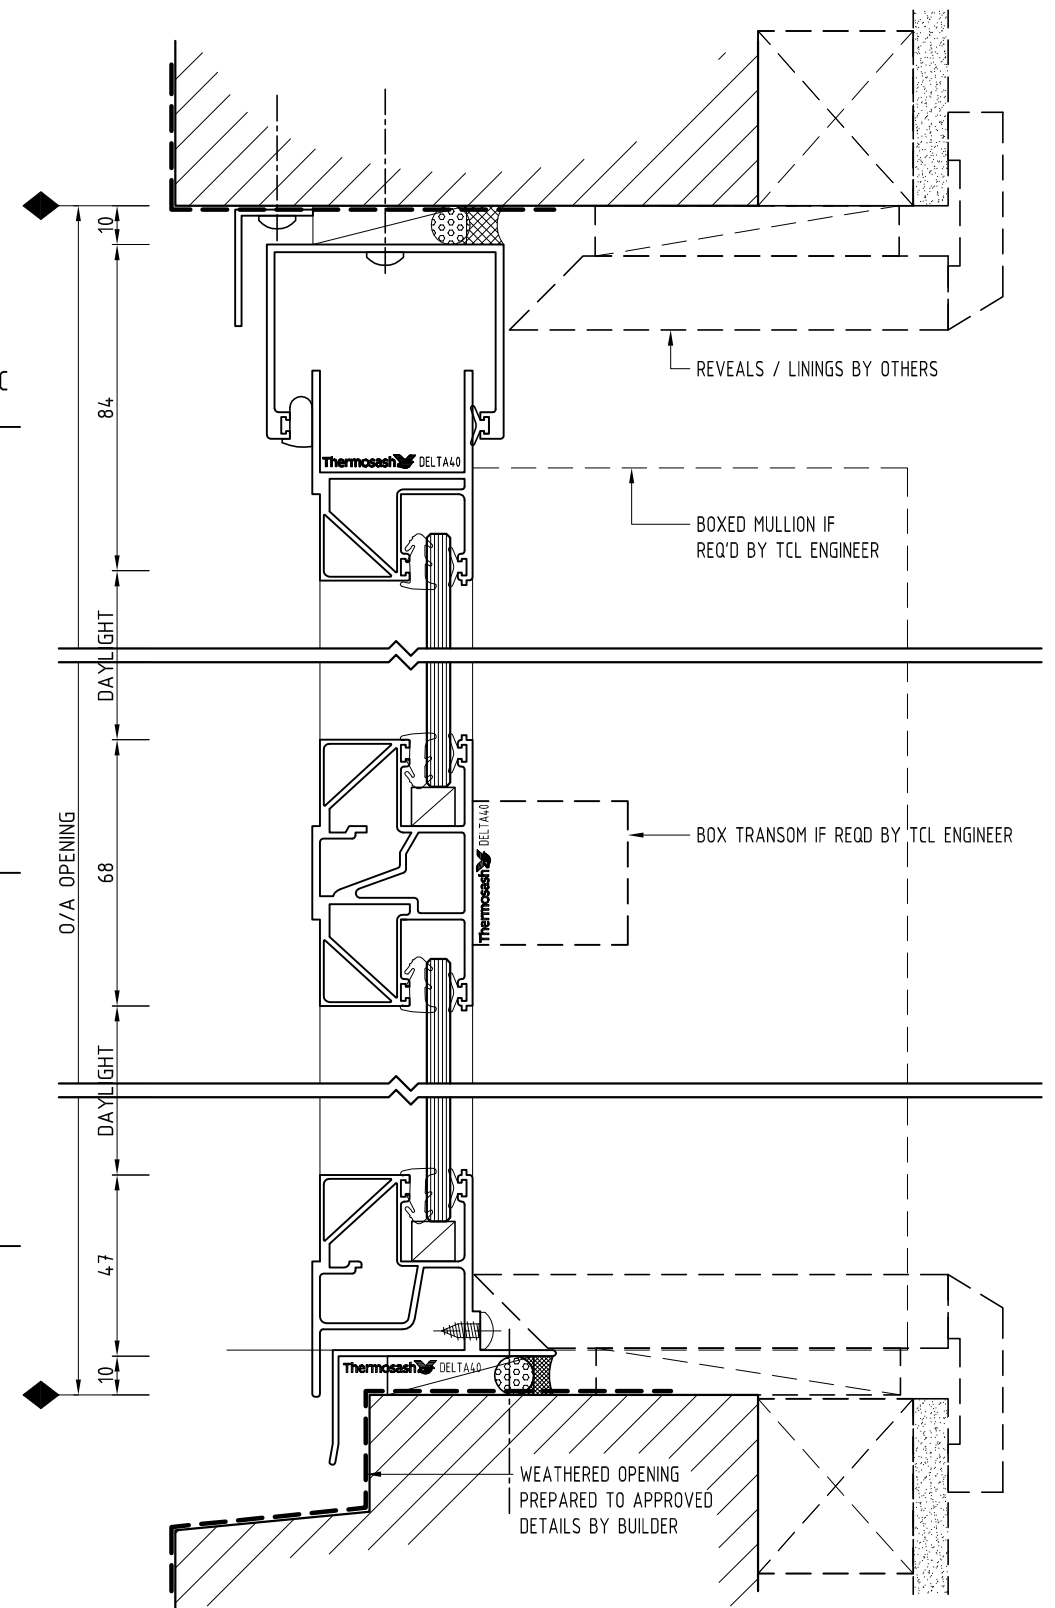

NOTES:
 1) DRAWING TO BE USED IN CONJUNCTION WITH 'MASTERSPEC' (4521)
 2) WINDOW SYSTEMS REQUIRE SPECIFIC DESIGN DEPENDING ON SPANS, WIND-LOADS, CLADDING SPECIFIED, ETC.
 3) INSIDE GLAZE, INTERNAL REINFORCEMENT AND SEISMIC FRAME OPTIONS AVAILABLE

GLAZING: GLASS THICKNESS TO SUIT REQUIREMENTS
 HARDWARE: STANDARD HARDWARE OPTIONS
 FINISHES: POWDER-COAT / ANODISED / PVF²

SYSTEM :
 DELTA40
 HEAVY DUTY COMMERCIAL

TYPE :
 SEISMIC
 SINGLE GLAZED

www.thermosash.co.nz ~AUCKLAND: (09)444-4944 ~WELLINGTON: (04)939-4500 ~CHRISTCHURCH: (03)348-4004

SCALE:
 1:2 @ A3

DATE:
 Sep-14

PAGE:
 D-12



P:\CONTRACTS\700 SERIES\739.00 - MANUAL\For Website\~ADD TO WEBSITE\DELTA40 - SEISMIC SQUARE BEAD SINGLE GLAZED.dxf