
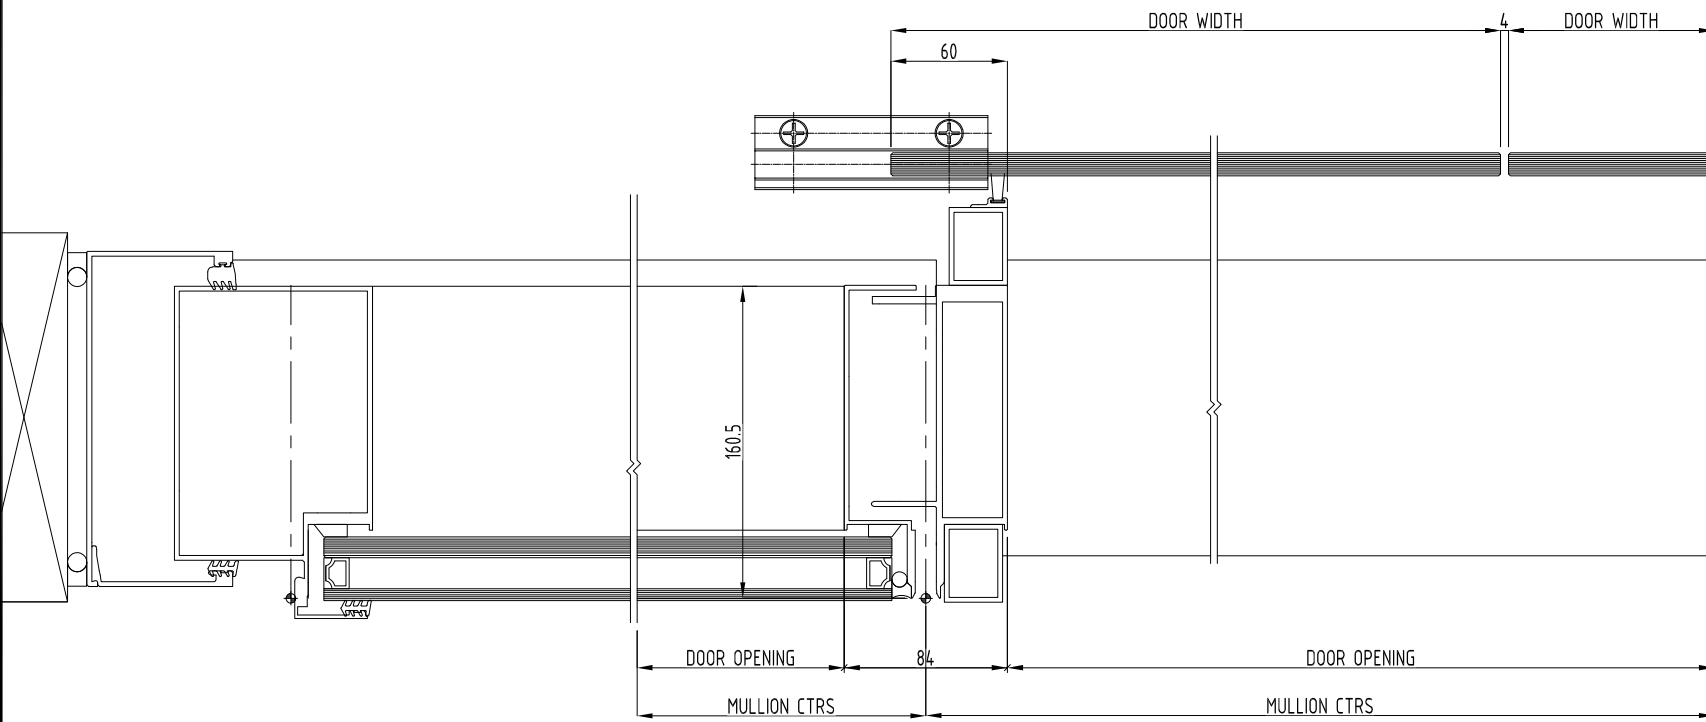
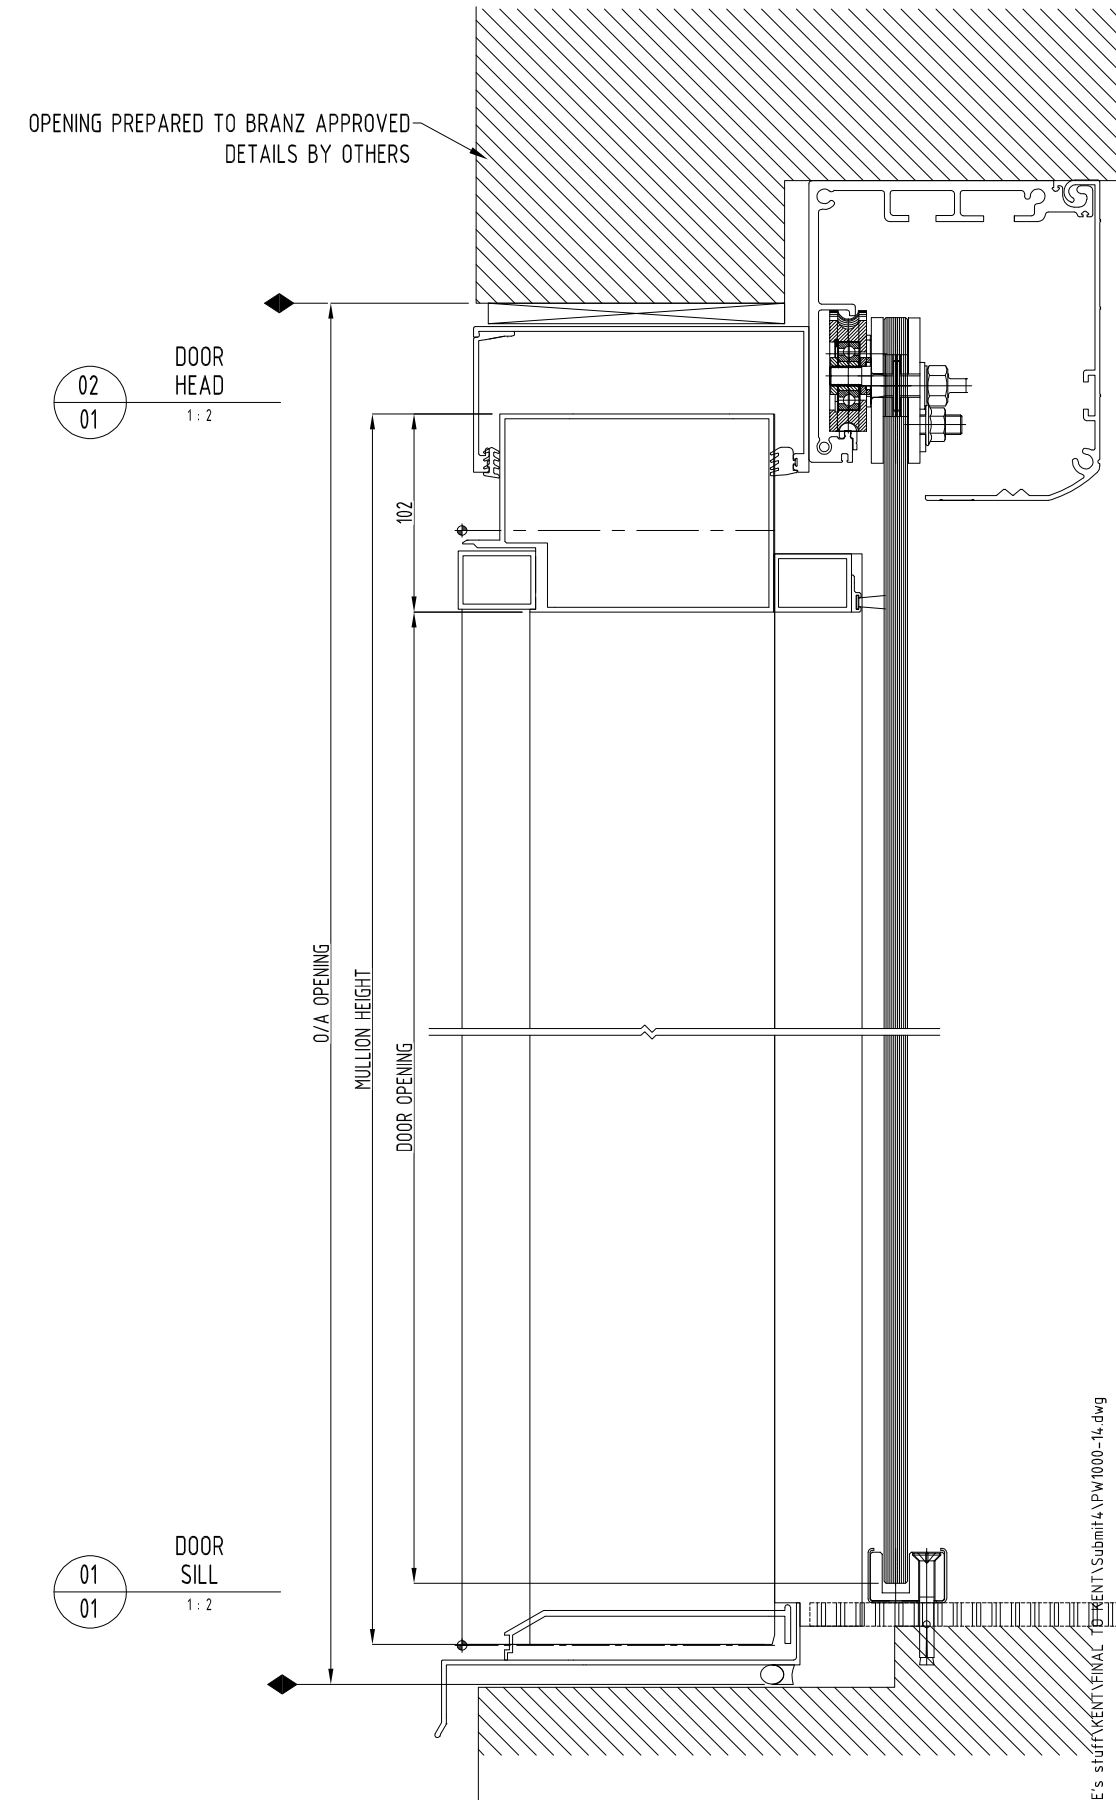


NOTES:
 1) DRAWING TO BE USED IN CONJUNCTION WITH 'MASTERSPEC' (4211)
 2) WINDOW SYSTEMS REQUIRE SPECIFIC DESIGN DEPENDING ON SPANS, WIND-LOADS, BUILDING CONDITIONS, ETC.
 3) INSIDE GLAZE, INTERNAL REINFORCEMENT AND SEISMIC FRAME OPTIONS AVAILABLE

GLAZING: GLASS THICKNESS TO SUIT REQUIREMENTS
 HARDWARE: STANDARD HARDWARE OPTIONS
 FINISHES: POWDER-COAT / ANODISED / PVF²

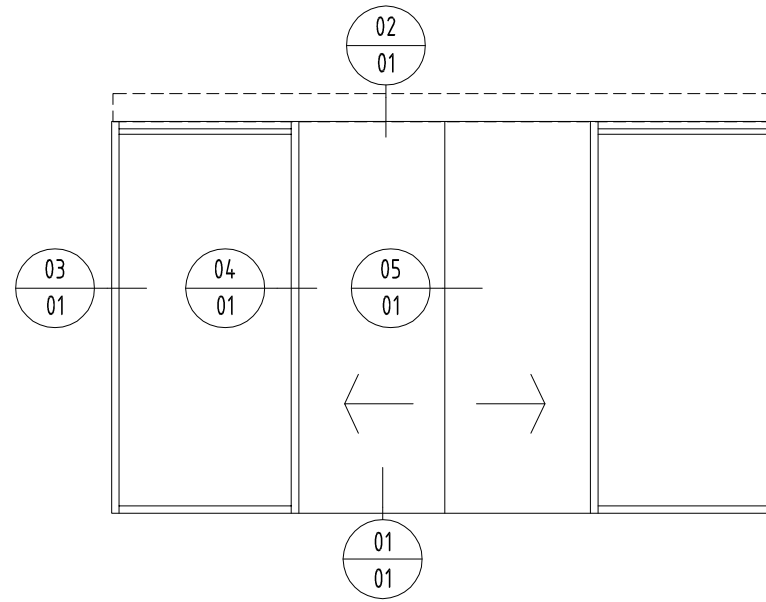

03
01 JAMB 1:2

04
01 JAMB DOOR 1:2

05
01 MEETING DOOR 1:2

SYSTEM :
 PW1000
 UNITISED HIGH PERFORMANCE PANEL
 SYSTEM

TYPE :
 SEISMIC
 160mm MULLION WITH FRAMELESS
 AUTO DOOR (SINGLE GLAZED)

SCALE:
 1:2 @ A3

DATE:
 Nov-12

PAGE:
 PW1000-14

