
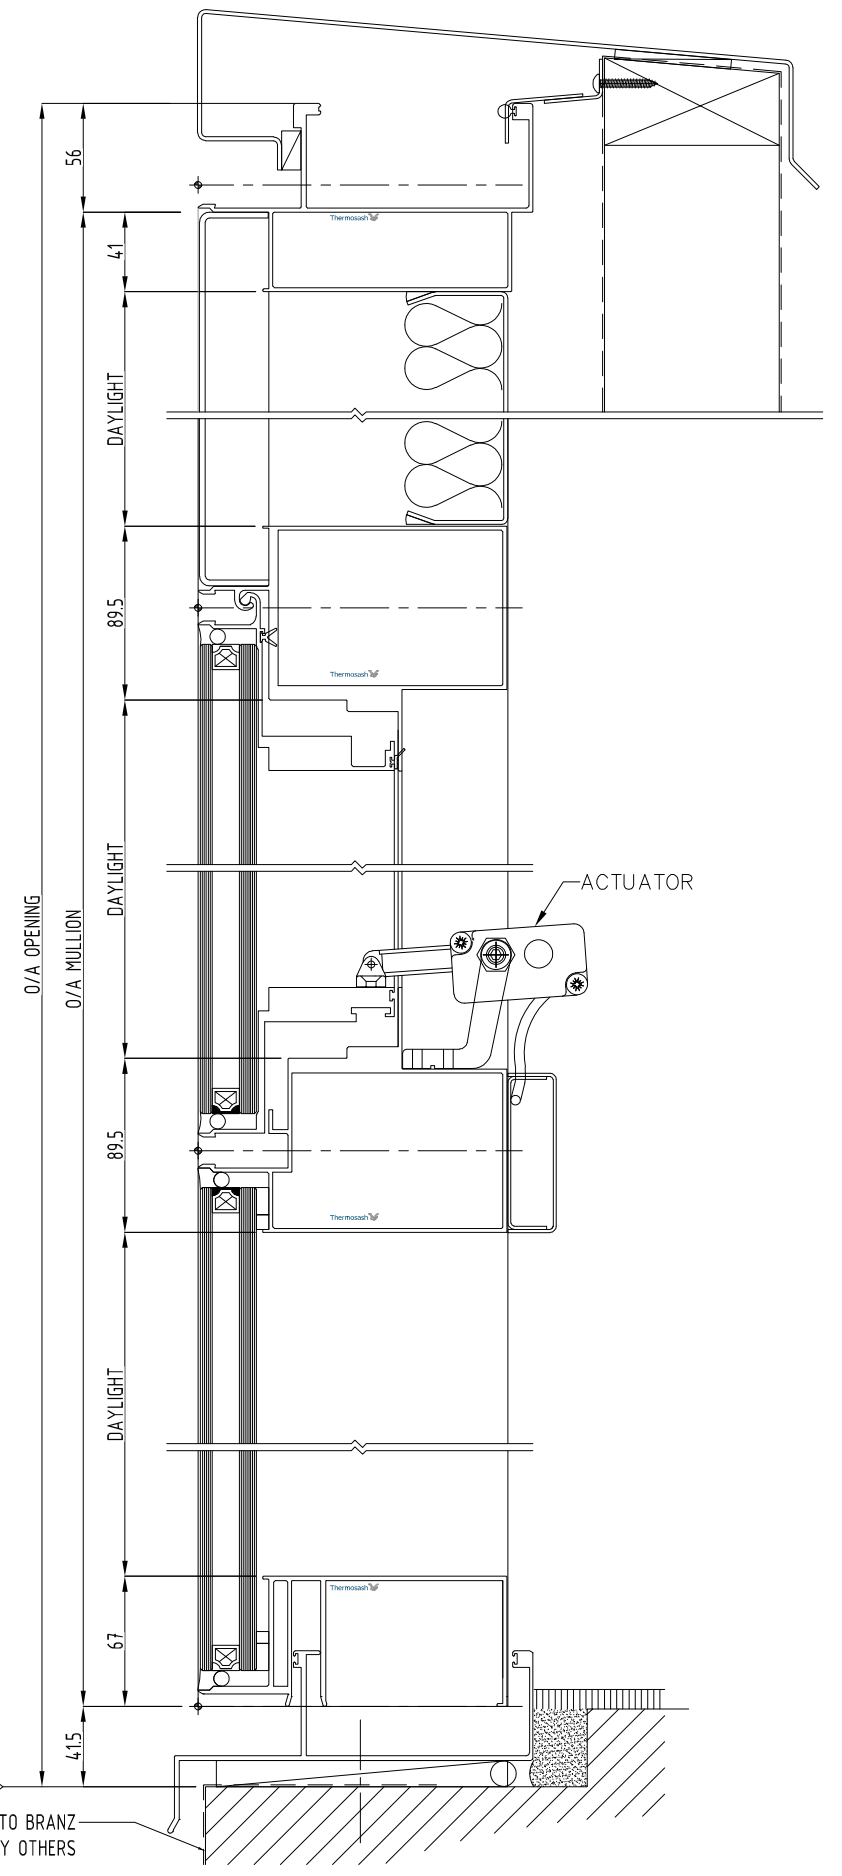



NOTES:
 1) DRAWING TO BE USED IN CONJUNCTION WITH 'MASTERSPEC' (4211)
 2) WINDOW SYSTEMS REQUIRE SPECIFIC DESIGN DEPENDING ON SPANS, WIND-LOADS, BUILDING CONDITIONS, ETC.
 3) INSIDE GLAZE, INTERNAL REINFORCEMENT AND SEISMIC FRAME OPTIONS AVAILABLE

GLAZING: GLASS THICKNESS TO SUIT REQUIREMENTS
 HARDWARE: STANDARD HARDWARE OPTIONS
 FINISHES: POWDER-COAT / ANODISED / PVF²

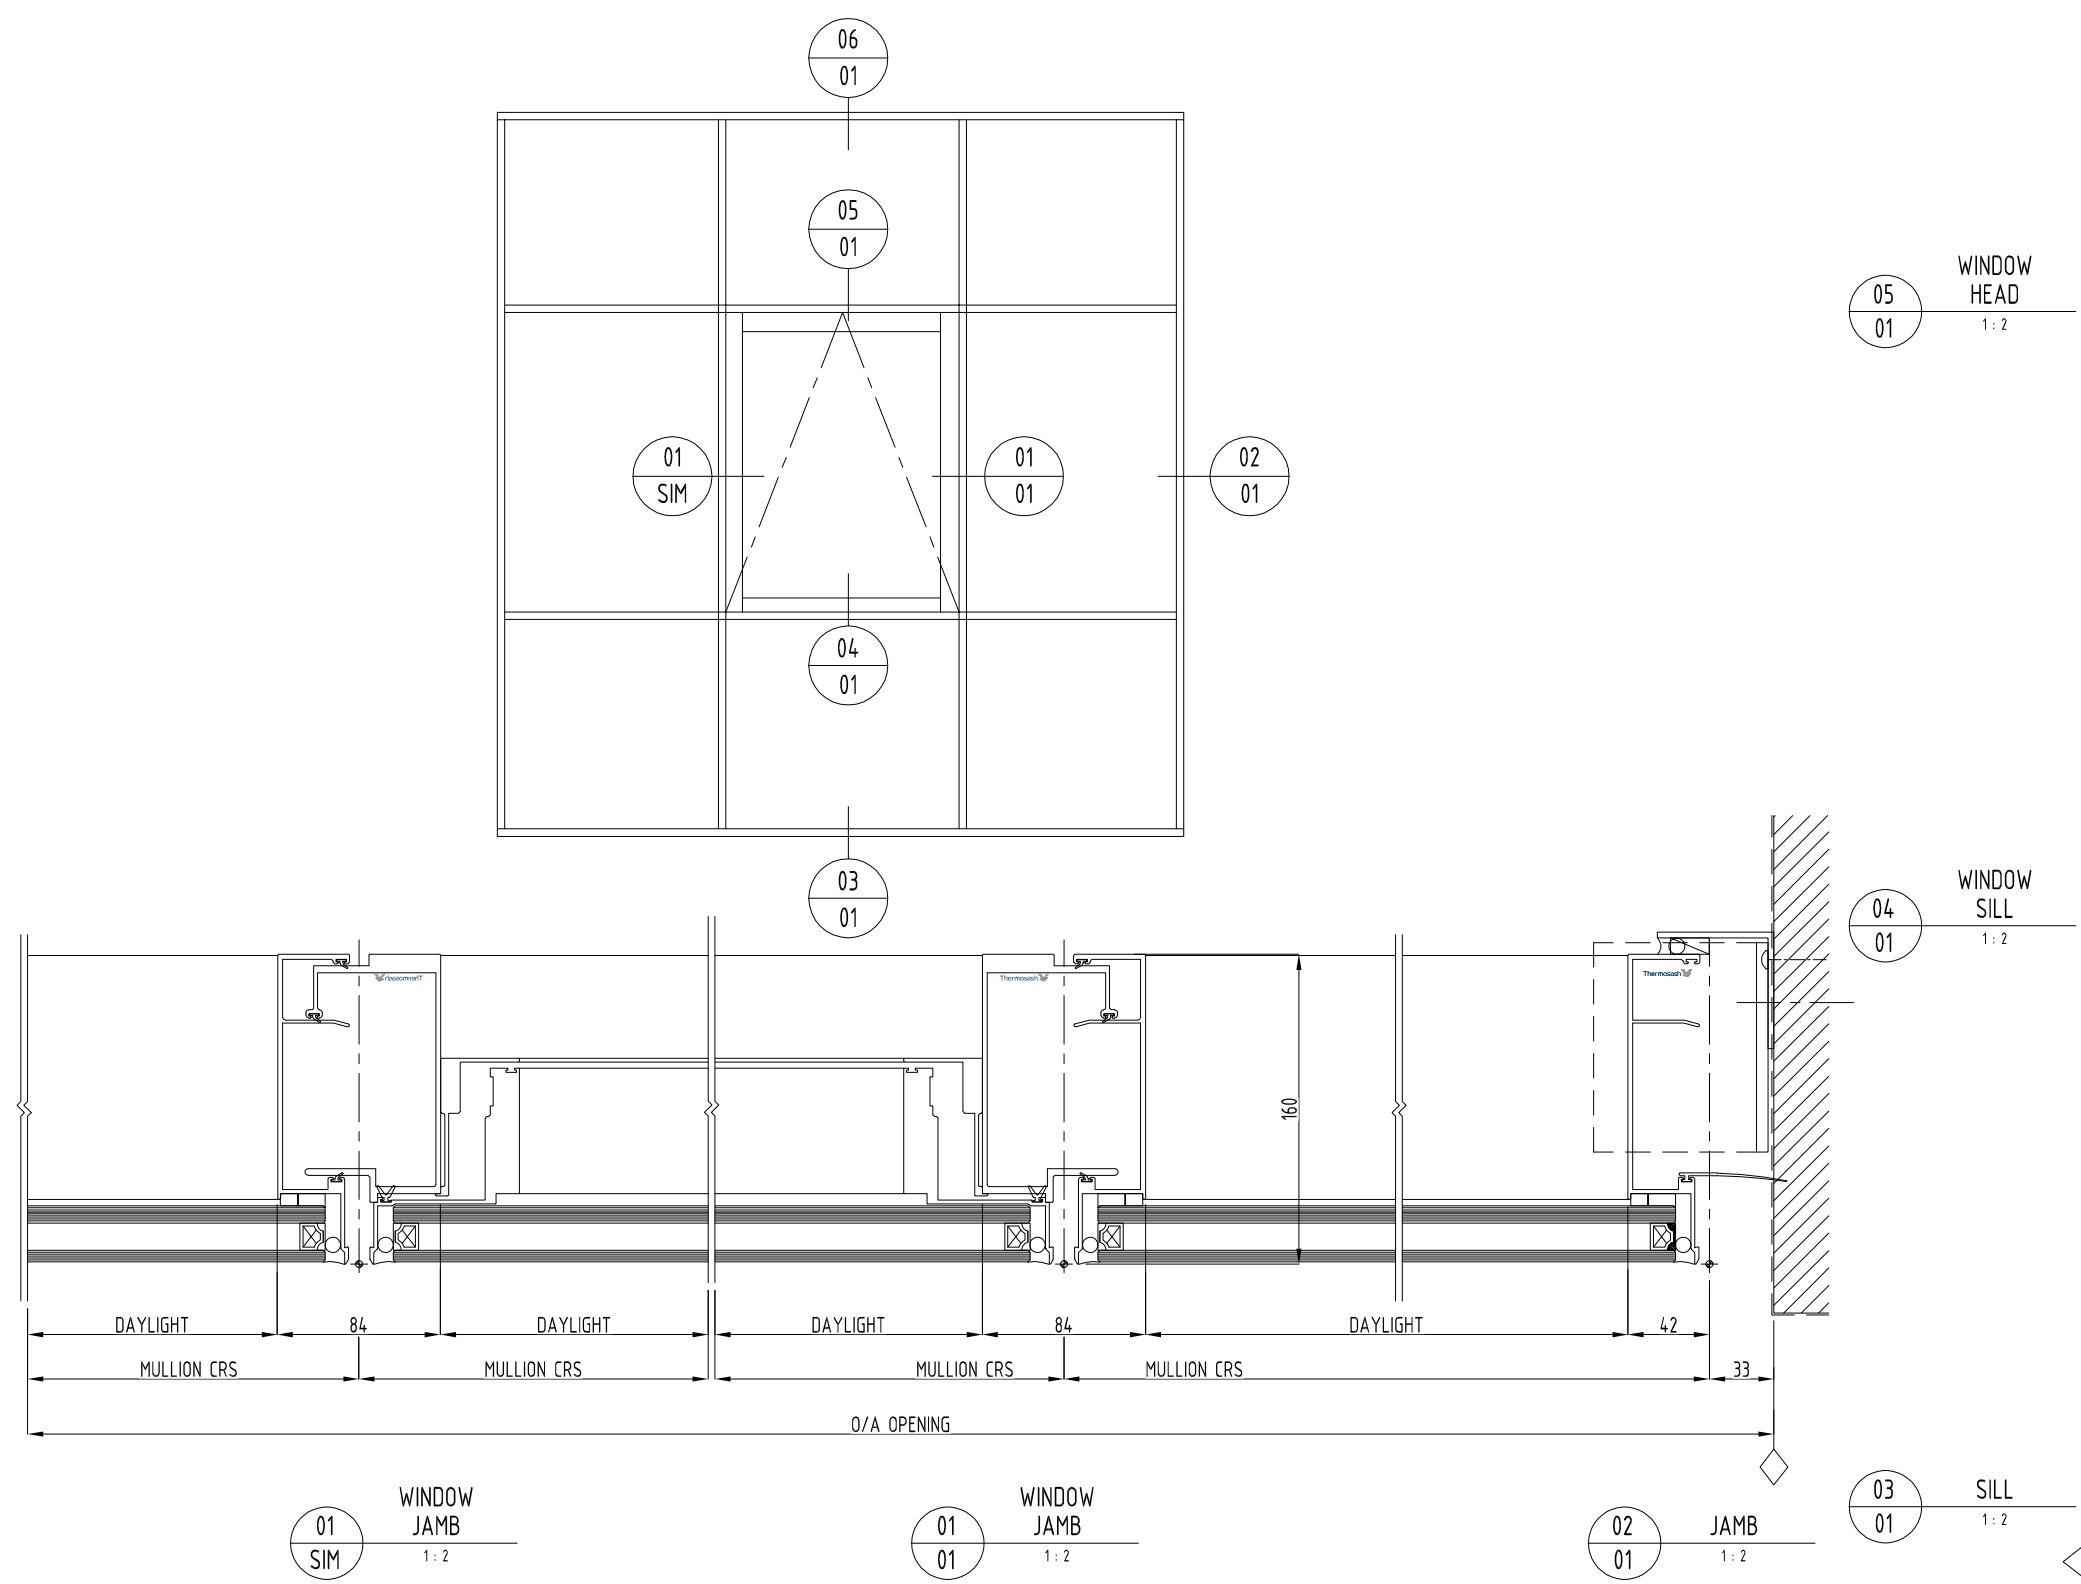

SYSTEM : PW1000 UNITISED HIGH PERFORMANCE PANEL SYSTEM	TYPE : 160mm MULLION DGU WITH SASH (MOTORIZED ACTUATOR)	SCALE: 1:2 @ A3	DATE: Nov-12	 Thermosash BUILDING ENVELOPE SOLUTIONS™
www.thermosash.co.nz ~ AUCKLAND: (09)444-4944 ~ WELLINGTON: (04)939-4500 ~ CHRISTCHURCH: (03)348-4004		PAGE: PW1000-15		

T:\USERS\avinE's_stuff\KENT\FINAL TO KENT\Submit6\PW1000-15.dwg