


01  
01  
BRACKET  
PLAN DETAIL  
1:2

02  
01  
BRACKET  
SECTION DETAIL  
1:2

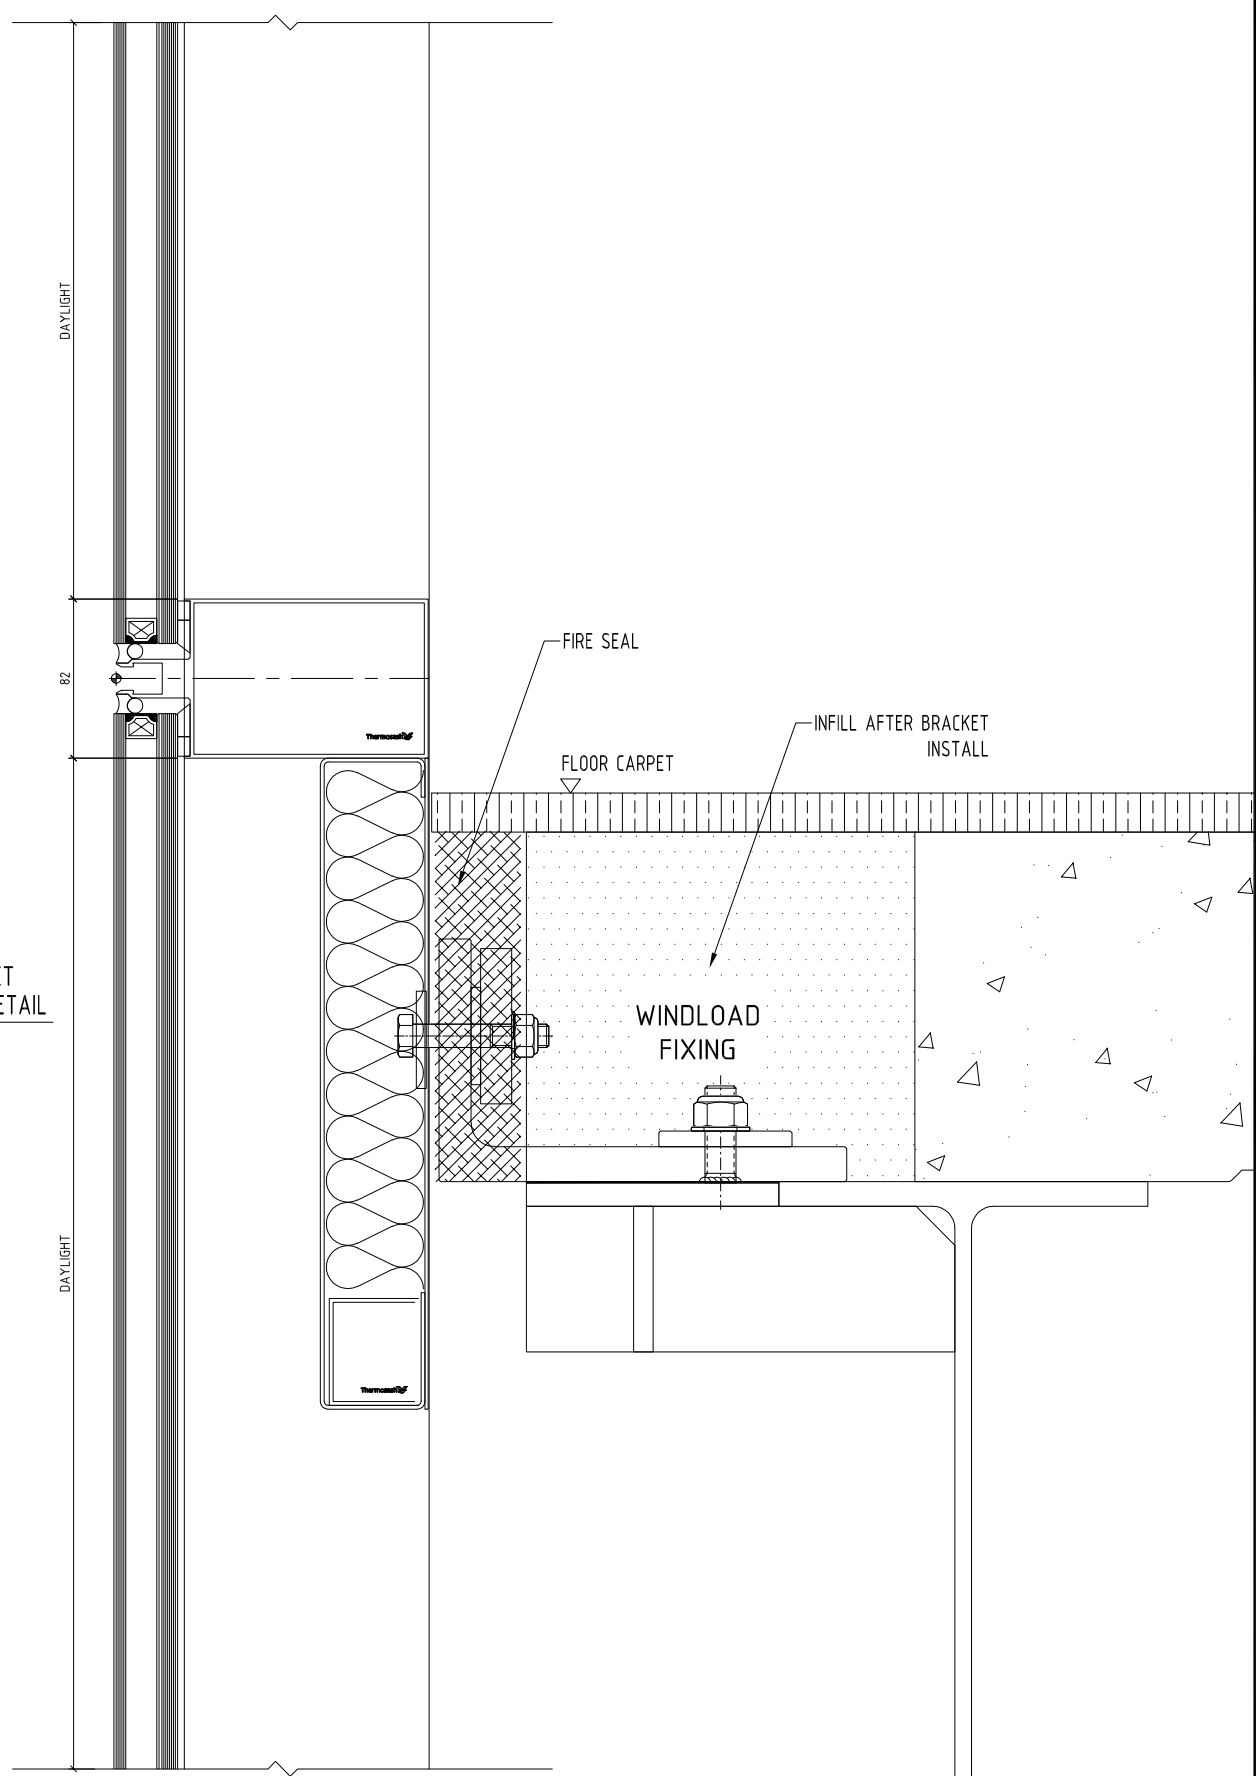

SYSTEM :  
PW1000 FLUSH GLAZED SYSTEM  
UNITISED HIGH PERFORMANCE PANEL  
SYSTEM

TYPE :  
WINDLOAD BRACKET

SCALE:  
1:2 @ A3

DATE:  
Oct-20

PAGE:  
WINDLOAD BRACKET

