



SHADETREAD SECTION
A-A
01
1:2

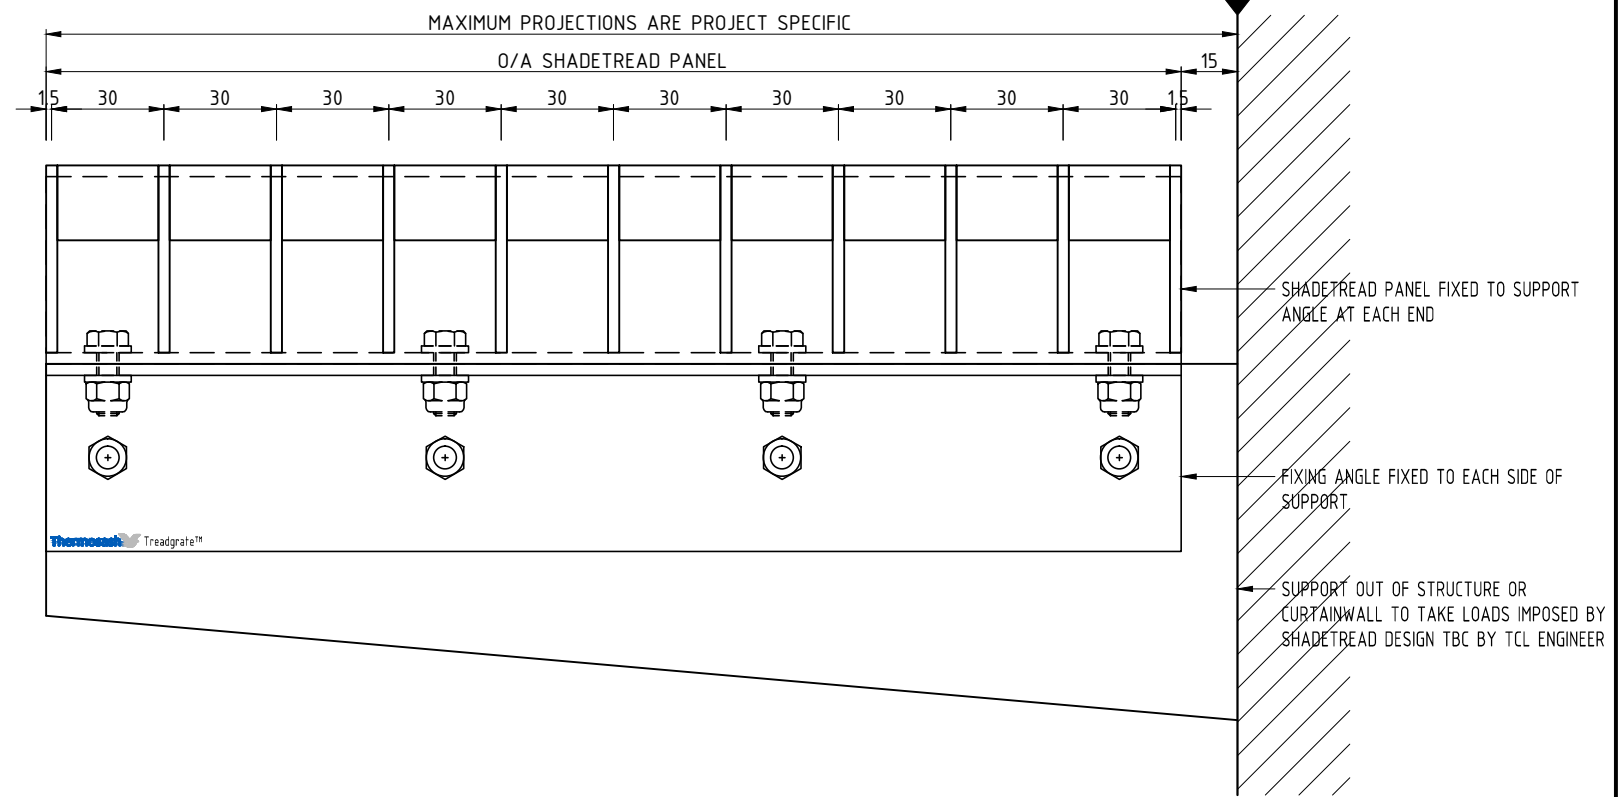

SHADETREAD END DETAIL
01
01
1:2

SHADETREAD JOINT DETAIL
01
01
1:2

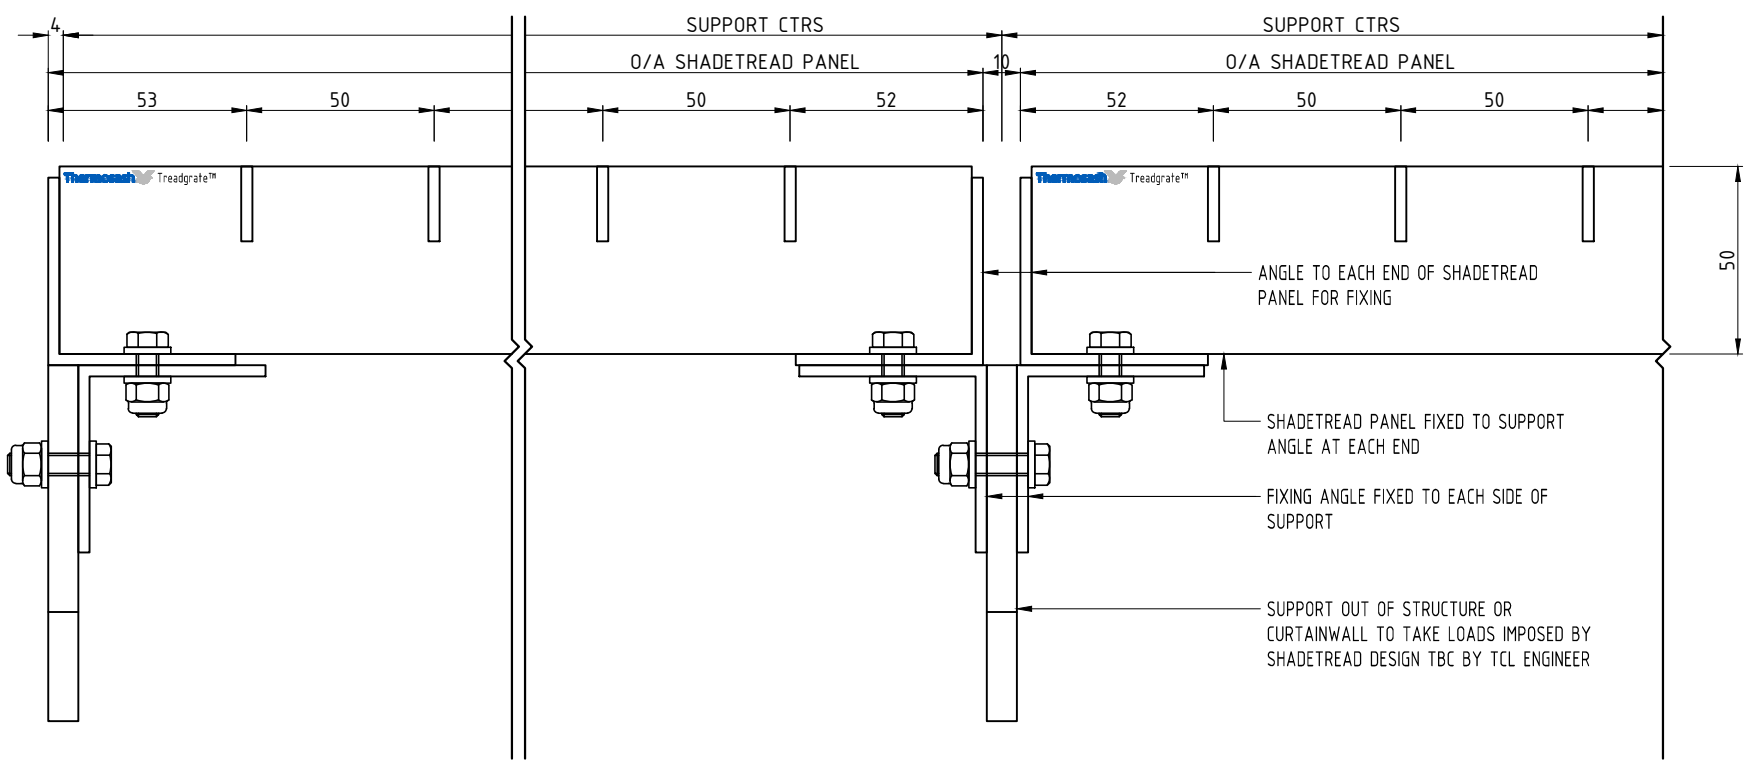

SYSTEM: SHADETREAD	TYPE: ALUMINIUM GRILLS PANELS	SCALE: 1:2 @ A3	DATE: Dec-12	
www.thermosash.co.nz ~AUCKLAND: (09)444-4944 ~WELLINGTON: (04)939-4500 ~CHRISTCHURCH: (03)348-4004		PAGE: ST-01		

P:\CONTRACTS\700 -SERIES\739-00-MANUAL For Website\Screen Systems\Shadetread\SHADETREAD-2.dwg