


01  
06  
400mm DEEP LOUVE DETAIL  
1:2

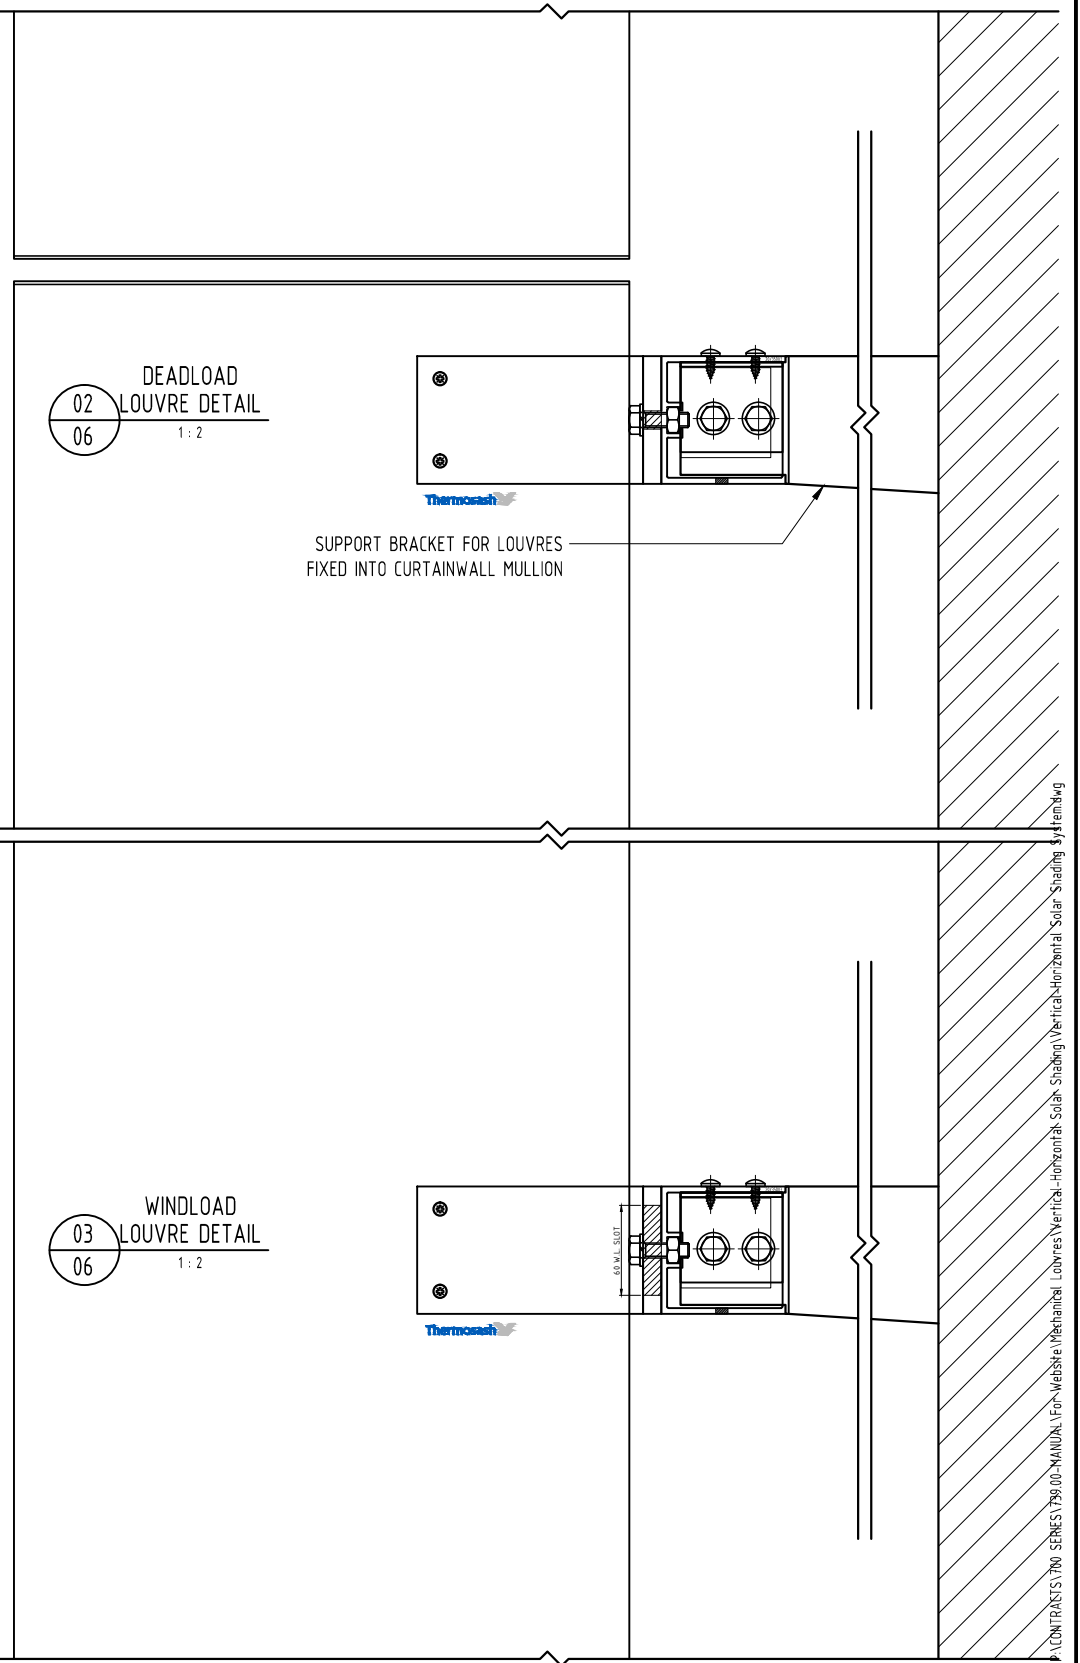

NOTES:  
 1) DRAWING TO BE USED IN CONJUNCTION WITH 'MASTERSPEC' (4521)  
 2) WINDOW SYSTEMS REQUIRE SPECIFIC DESIGN DEPENDING ON SPANS, WIND-LOADS, CLADDING SPECIFIED, ETC.  
 3) INTERNAL REINFORCEMENT OPTIONS AVAILABLE

GLAZING: GLASS THICKNESS TO SUIT REQUIREMENTS  
 HARDWARE: VARIOUS STANDARD HARDWARE OPTIONS AVAILABLE (OR CALL TO DISCUSS SPECIFIC COMPONENTS)  
 FINISHES: POWDER-COAT / ANODISED / PVF<sup>2</sup>

SYSTEM :  
 HORIZONTAL/VERTICAL SOLAR SHADING SYSTEM

TYPE :  
 HUNG FROM CURTAINWALL

www.thermosash.co.nz ~AUCKLAND: (09)444-4944 ~WELLINGTON: (04)939-4500 ~CHRISTCHURCH: (03)348-4004

SCALE:  
 1:2 @ A3

DATE:  
 Jan-13

PAGE:  
 L-06



\CONTRACTS\700 - SERIES\700-MANUAL For-Website\Mechanical Louvres\Vertical-Horizontal Solar Shading System.dwg