
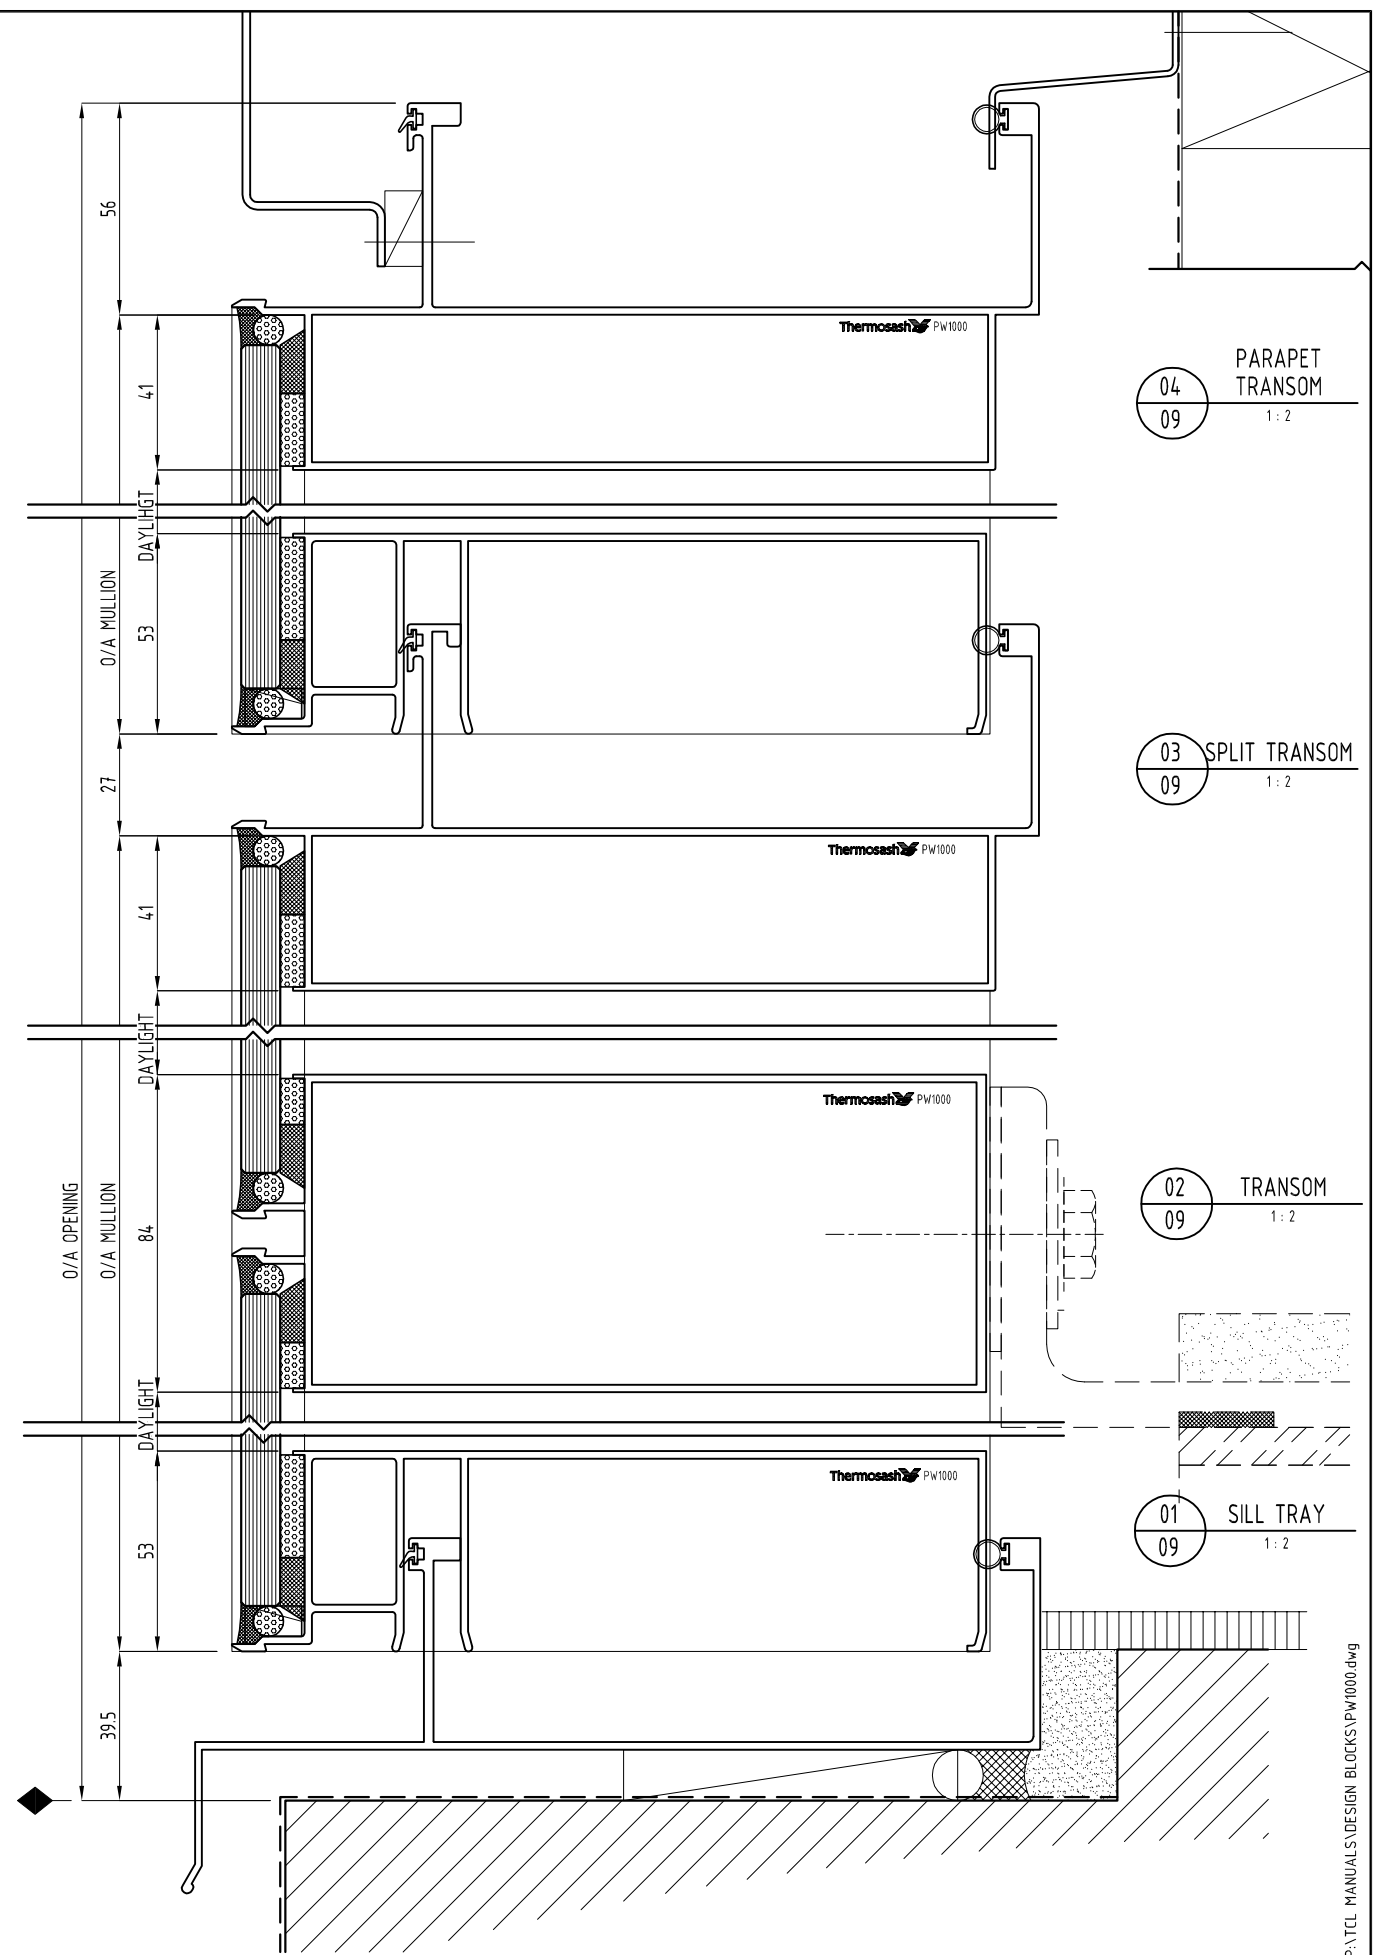
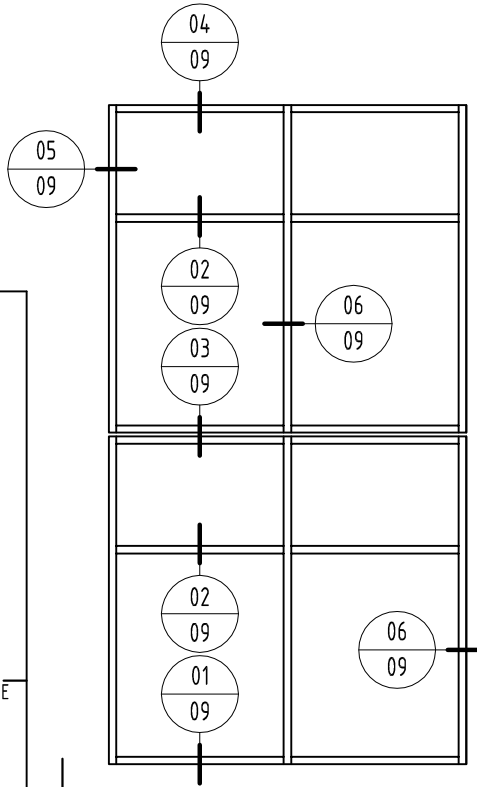


NOTES:
 1) DRAWING TO BE USED IN CONJUNCTION WITH 'MASTERSPEC' (4211)
 2) WINDOW SYSTEMS REQUIRE SPECIFIC DESIGN DEPENDING ON SPANS, WIND-LOADS, BUILDING CONDITIONS, ETC.
 3) INSIDE GLAZE, INTERNAL REINFORCEMENT AND SEISMIC FRAME OPTIONS AVAILABLE

GLAZING: GLASS THICKNESS TO SUIT REQUIREMENTS
 HARDWARE: STANDARD HARDWARE OPTIONS
 FINISHES: POWDER-COAT / ANODISED / PVF²

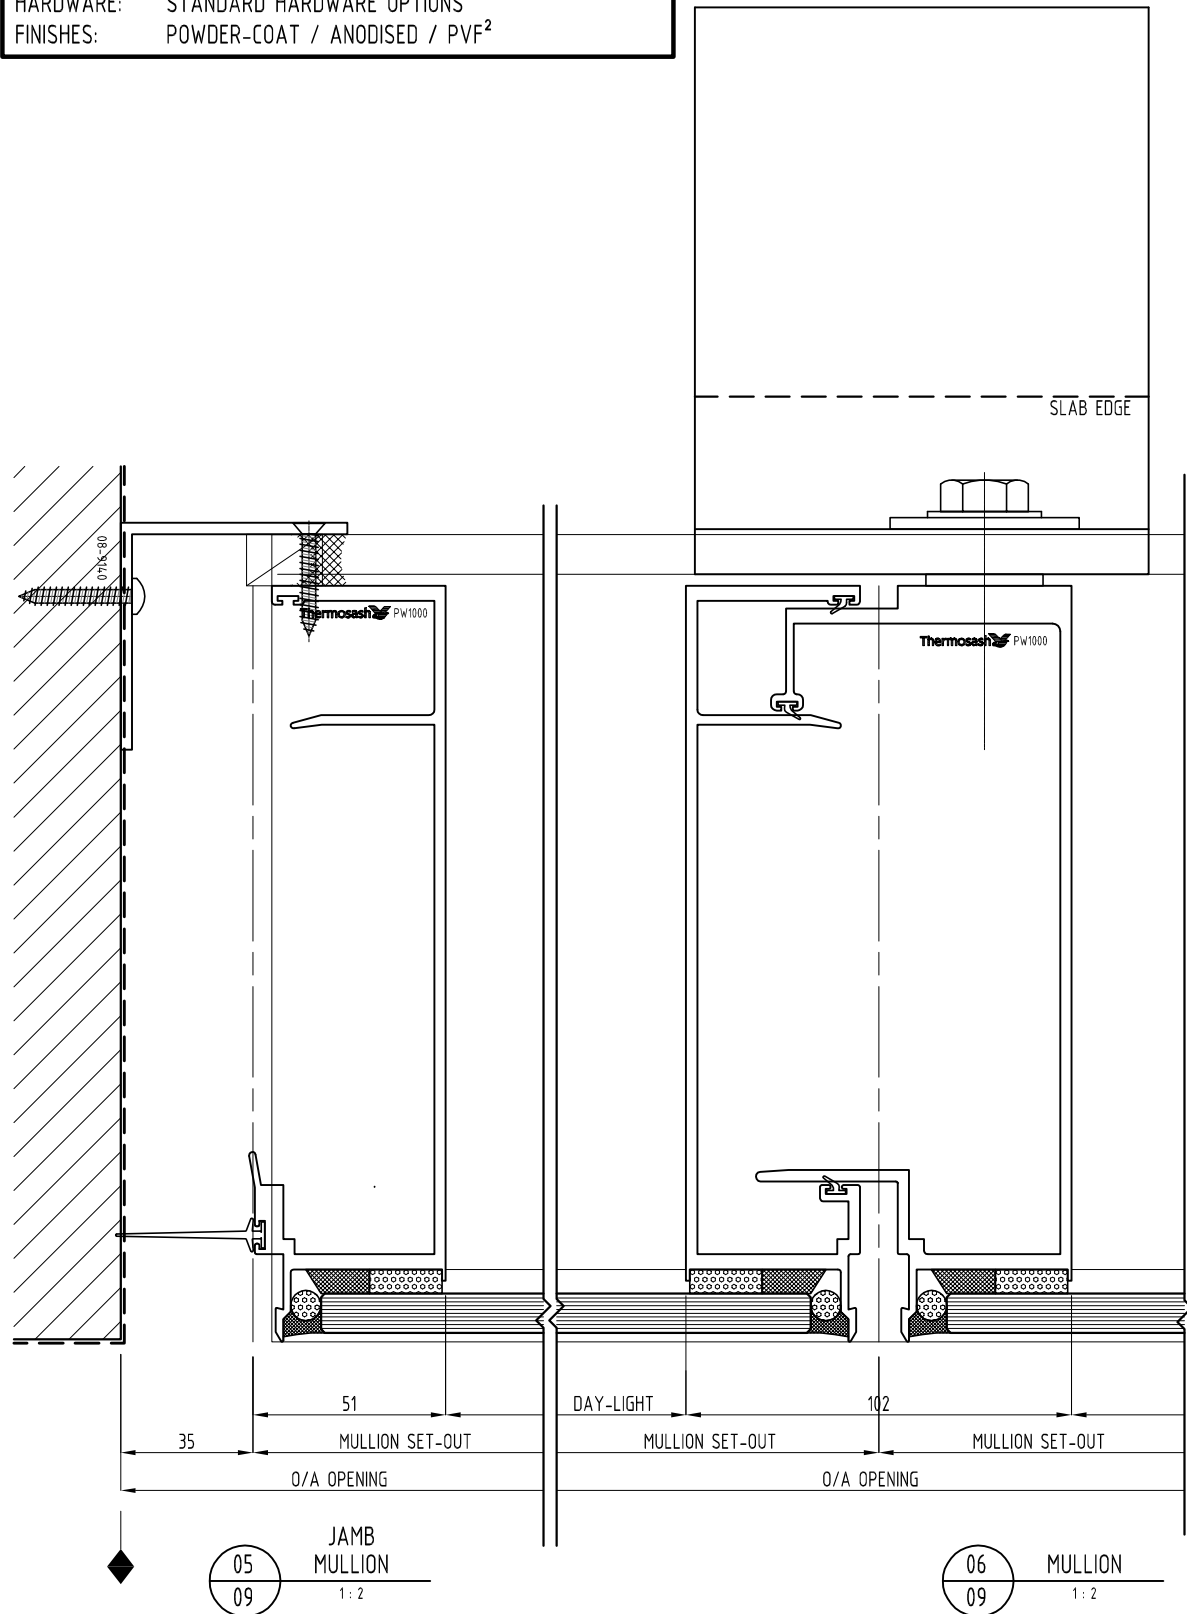

SYSTEM :
 PW1000
 UNITISED HIGH PERFORMANCE PANEL
 SYSTEM
 www.thermosash.co.nz ~ AUCKLAND: (09)444-4944 ~ WELLINGTON: (04)939-4500 ~ CHRISTCHURCH: (03)348-4004

TYPE :
 200 mm MULLION
 SINGLE GLAZED
 SYSTEM

SCALE:
 1:2 @ A3
 DATE:
 Nov-14
 PAGE:
 PW1000-09



P:\TCL MANUALS\DESIGN BLOCKS\PW1000.dwg