


NOTES:  
 1) DRAWING TO BE USED IN CONJUNCTION WITH 'MASTERSPEC' (4211)  
 2) WINDOW SYSTEMS REQUIRE SPECIFIC DESIGN DEPENDING ON SPANS, WIND-LOADS, BUILDING CONDITIONS, ETC.  
 3) INSIDE GLAZE, INTERNAL REINFORCEMENT AND SEISMIC FRAME OPTIONS AVAILABLE

GLAZING: GLASS THICKNESS TO SUIT REQUIREMENTS  
 HARDWARE: STANDARD HARDWARE OPTIONS  
 FINISHES: POWDER-COAT / ANODISED / PVF<sup>2</sup>

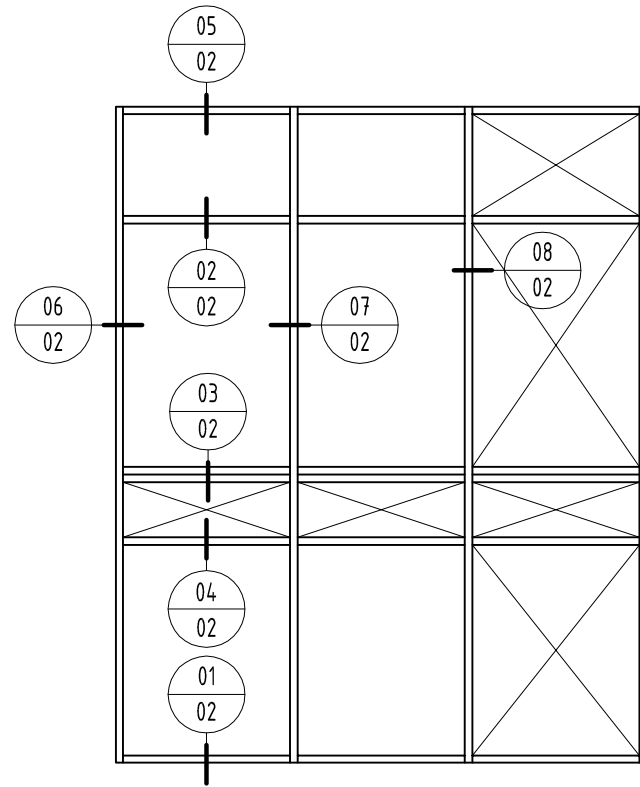


05 HEAD TRANSOM  
02 1:2


03 SPLIT TRANSOM  
02 1:2

04 TRANSOM 1  
02 1:2

01 SILL TRAY  
02 1:2

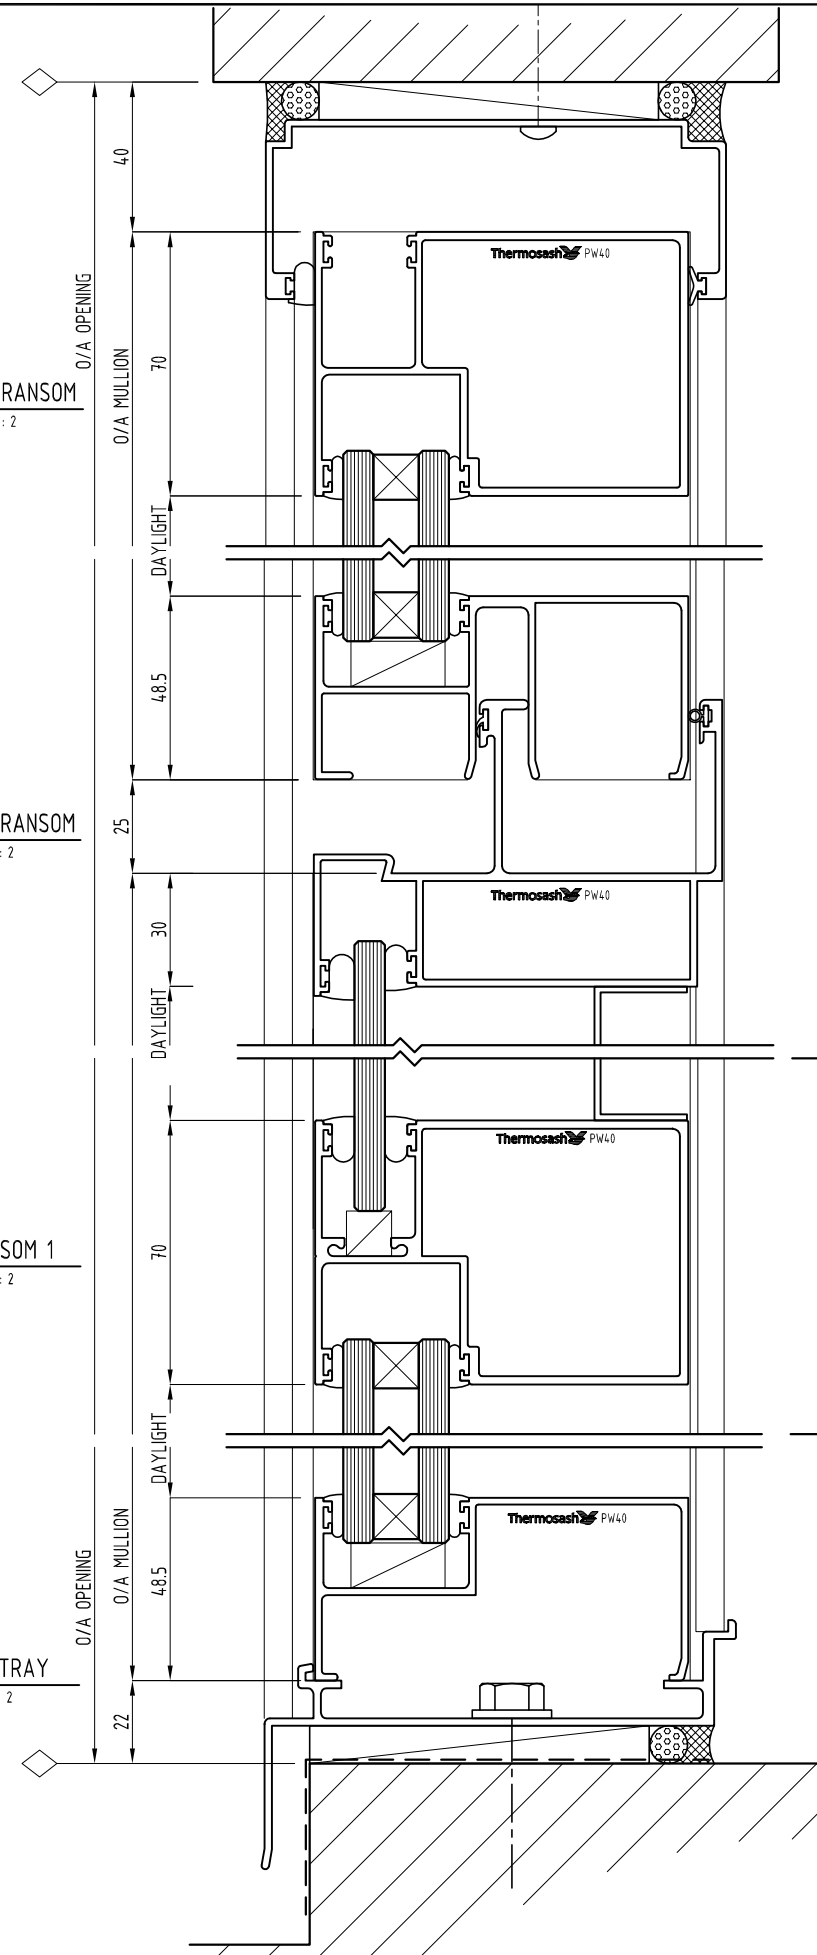

02 TRANSOM 2  
02 1:2

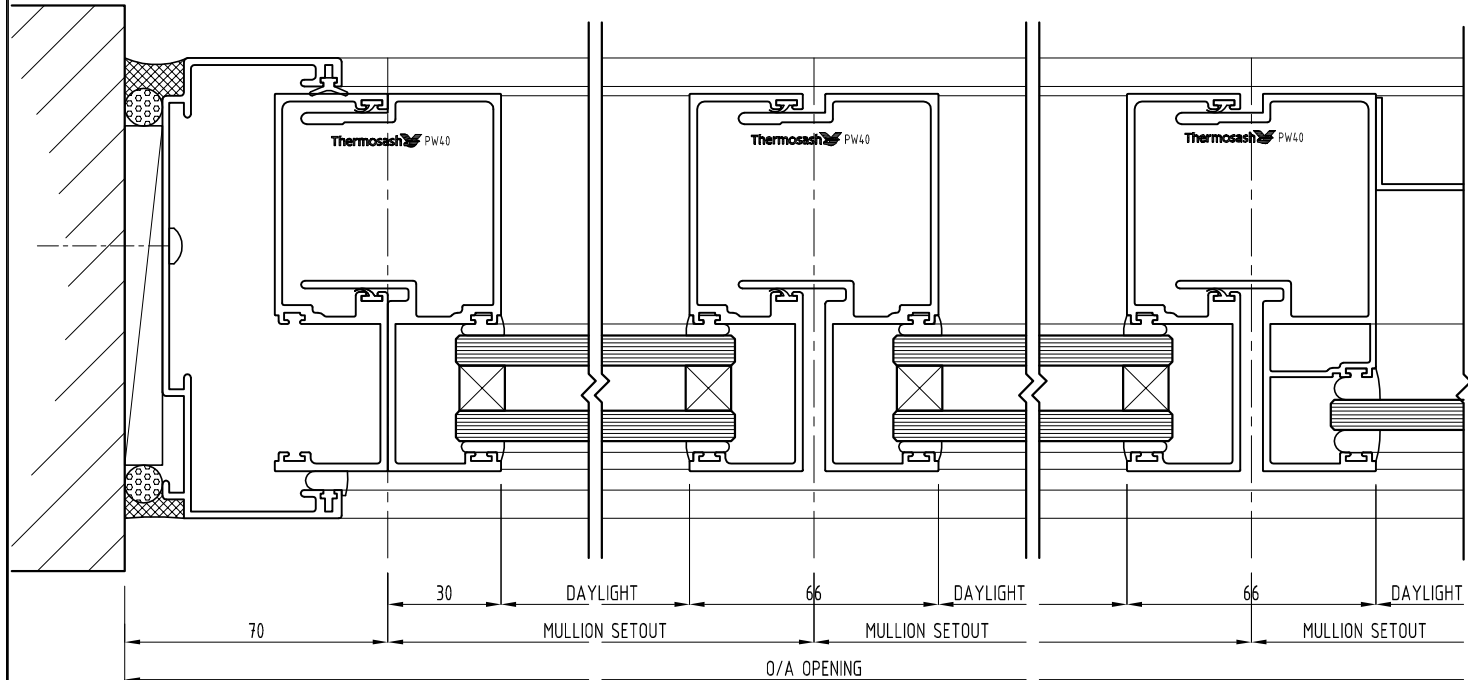

06 JAMB MULLION  
02 1:2

07 MULLION  
02 1:2

08 MULLION  
02 1:2

SYSTEM :  
PW40  
UNITISED LOWRISE PANEL SYSTEMS

TYPE :  
100mm MULLION  
DOUBLE GLAZED

SCALE:  
1:2 @ A3

DATE:  
Apr-14

PAGE:  
PW40-02

