



NOTES:

- 1) DRAWING TO BE USED IN CONJUNCTION WITH 'MASTERSPEC' (4211)
- 2) WINDOW SYSTEMS REQUIRE SPECIFIC DESIGN DEPENDING ON SPANS, WIND-LOADS, BUILDING CONDITIONS, ETC.

GLAZING: GLASS THICKNESS TO SUIT REQUIREMENTS
 FINISHES: STAINLESS

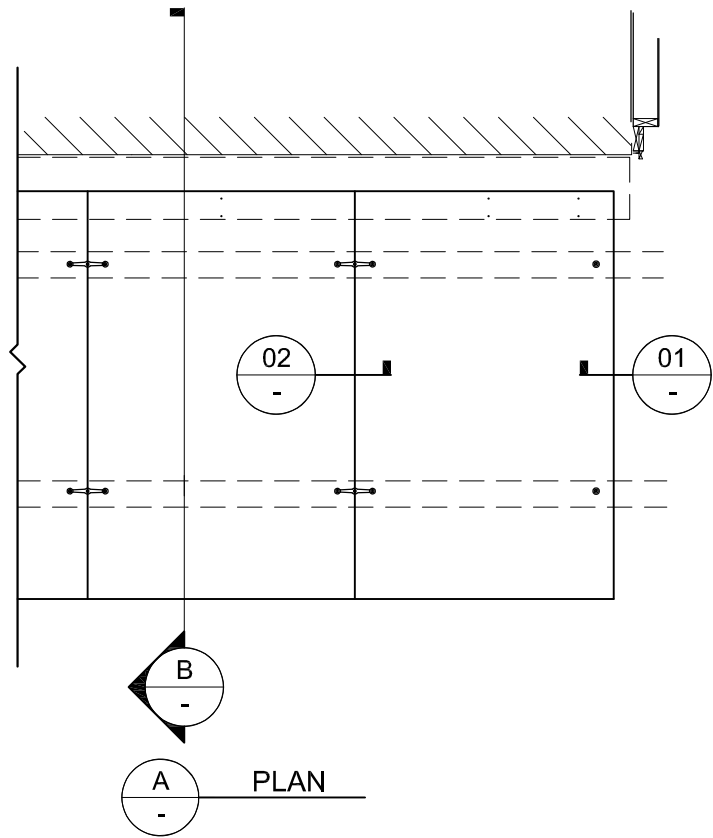


A
-
PLAN

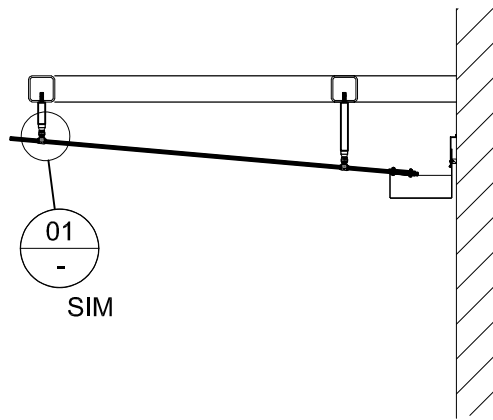

01
-
SIM

B
-
SECTION

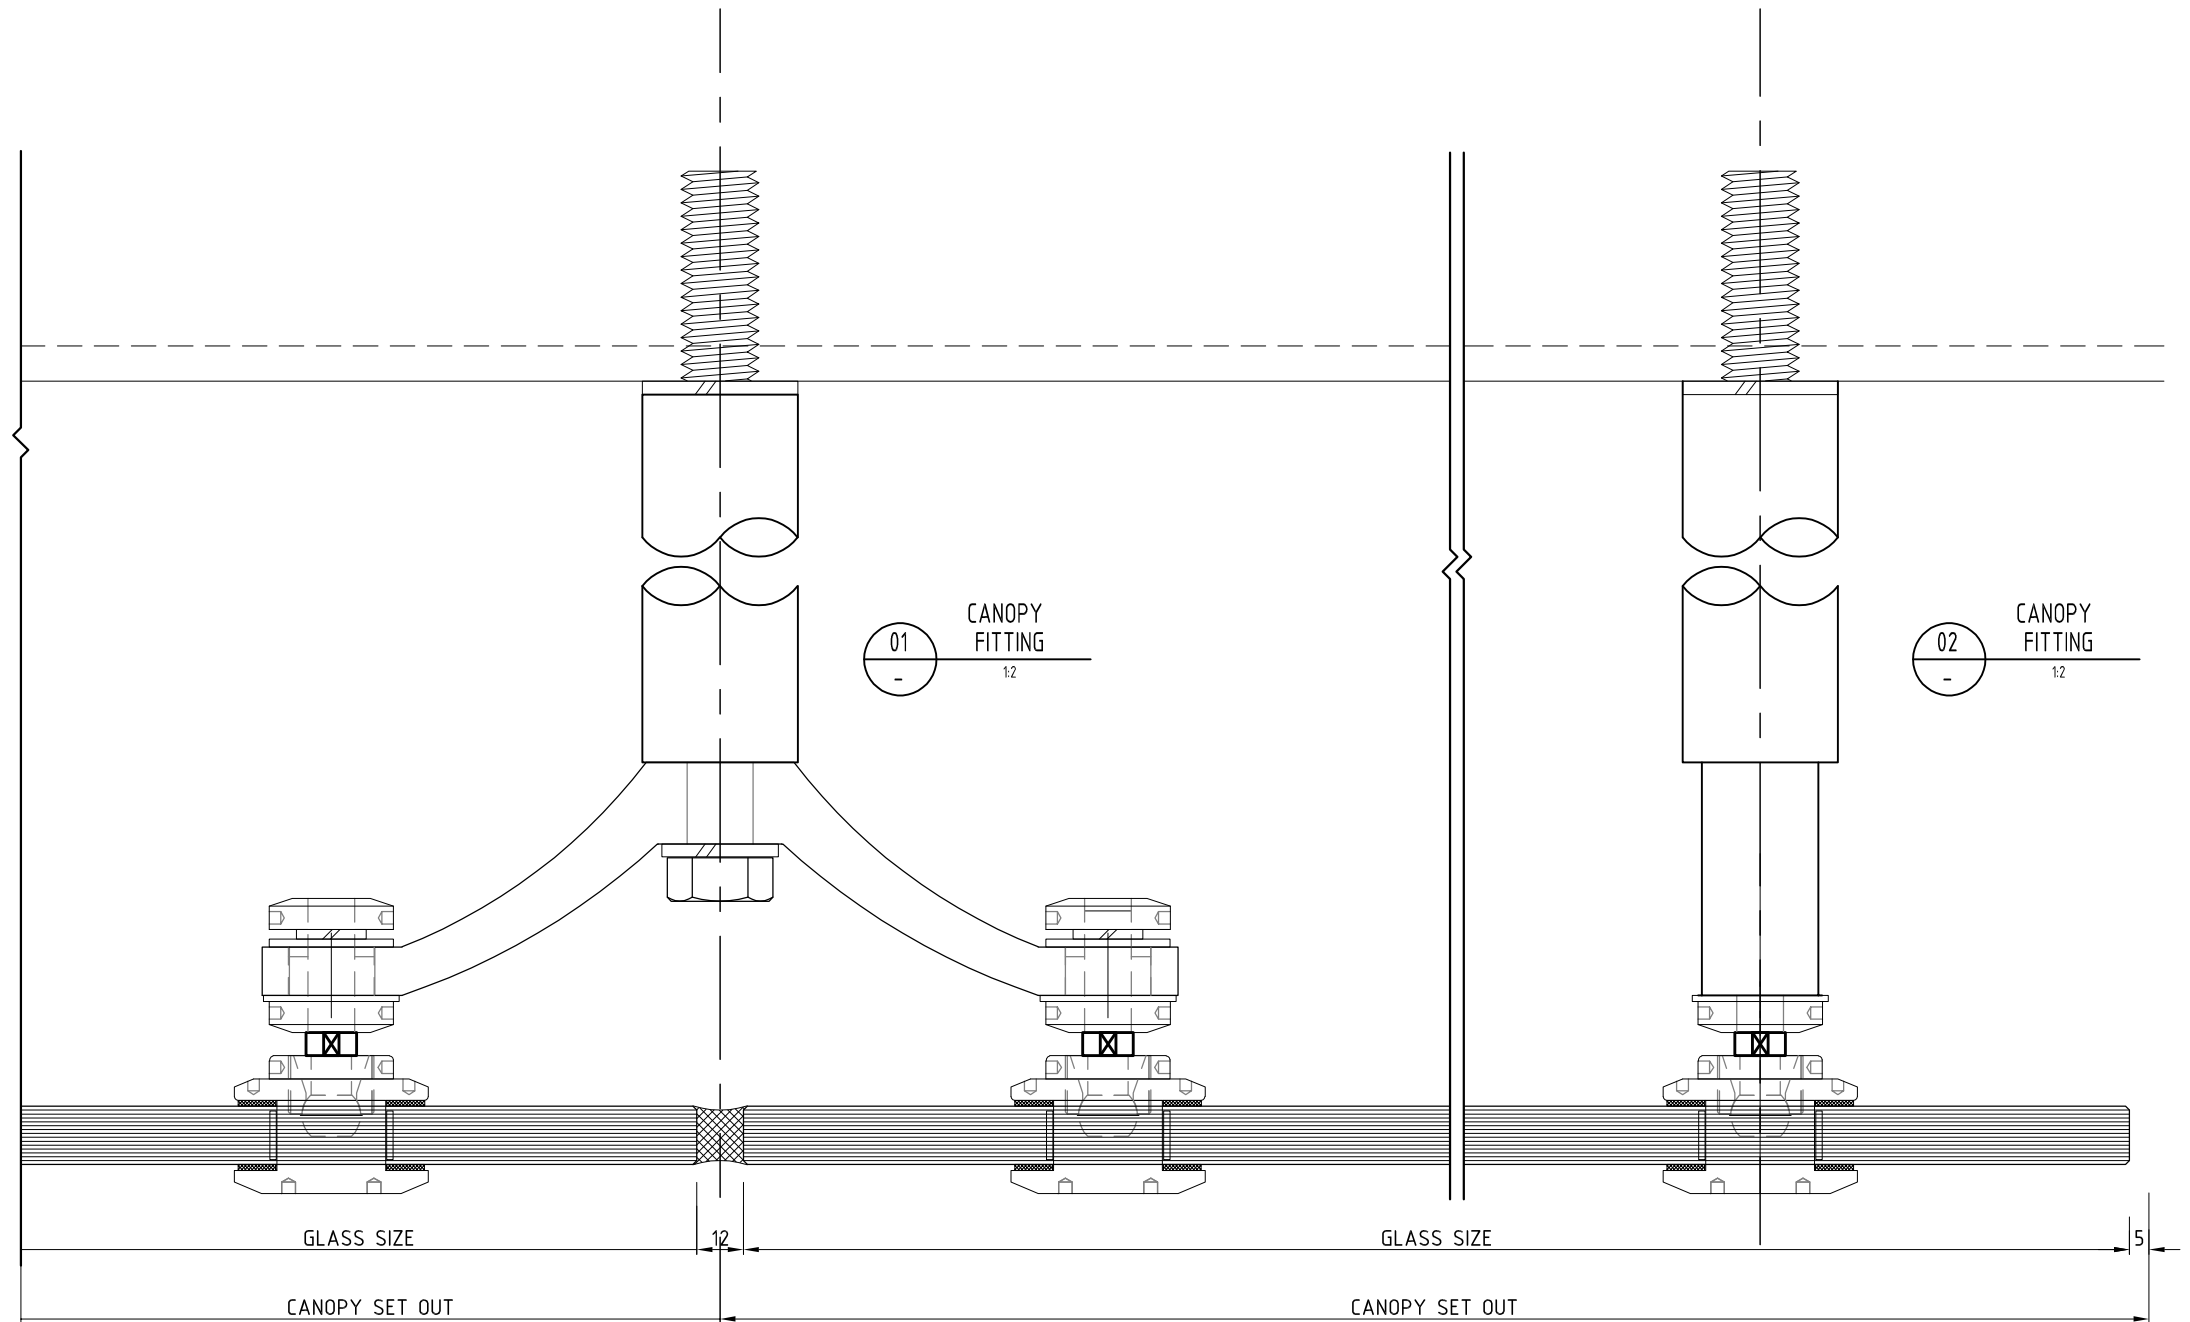

01
-
CANOPY FITTING
1/2

02
-
CANOPY FITTING
1/2

SYSTEM :
CANOPY

TYPE :
PATCH

SCALE:
1:2 @ A3

DATE:
NOV-20

PAGE:
CANOPY-2

www.thermosash.co.nz ~AUCKLAND: (09)444-4944 ~WELLINGTON: (04)939-4500 ~CHRISTCHURCH: (03)348-4004

